




1 Auxiliary Transformer Plan
Scale 1:20 @ A1

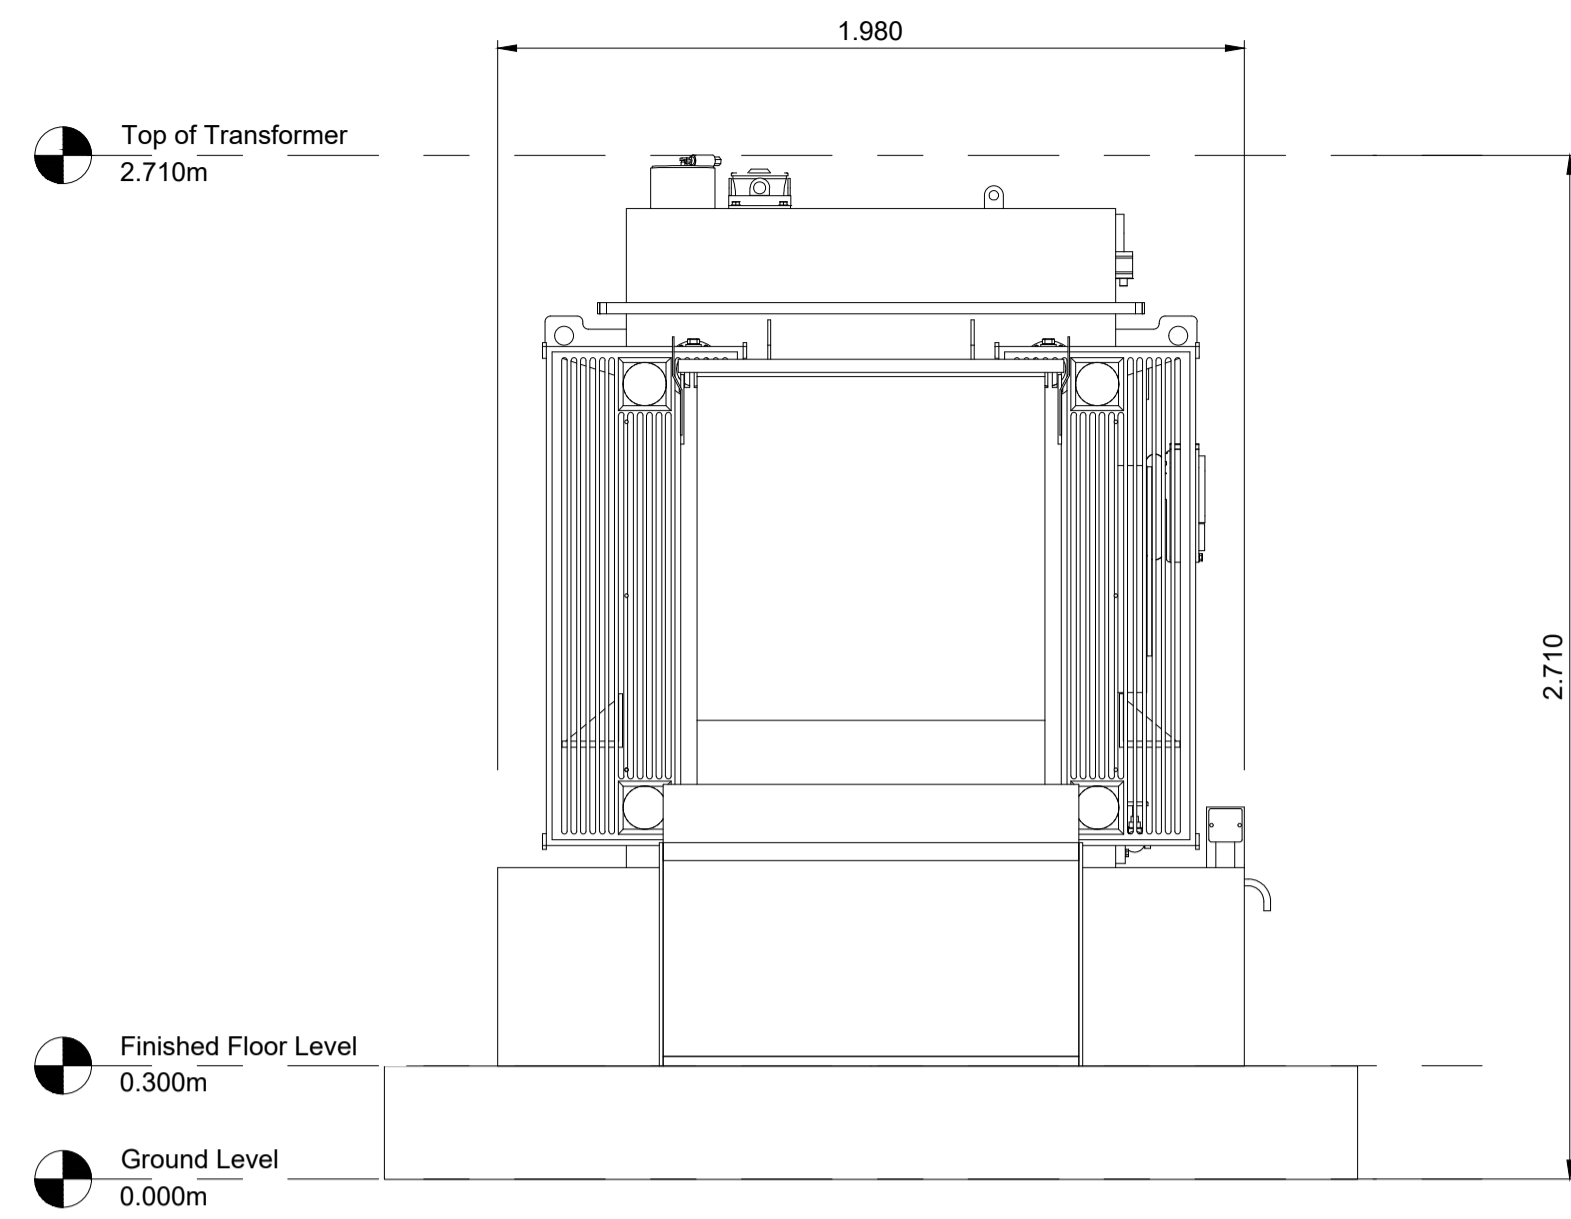


2 Auxiliary Transformer North Elevation
Scale 1:20 @ A1

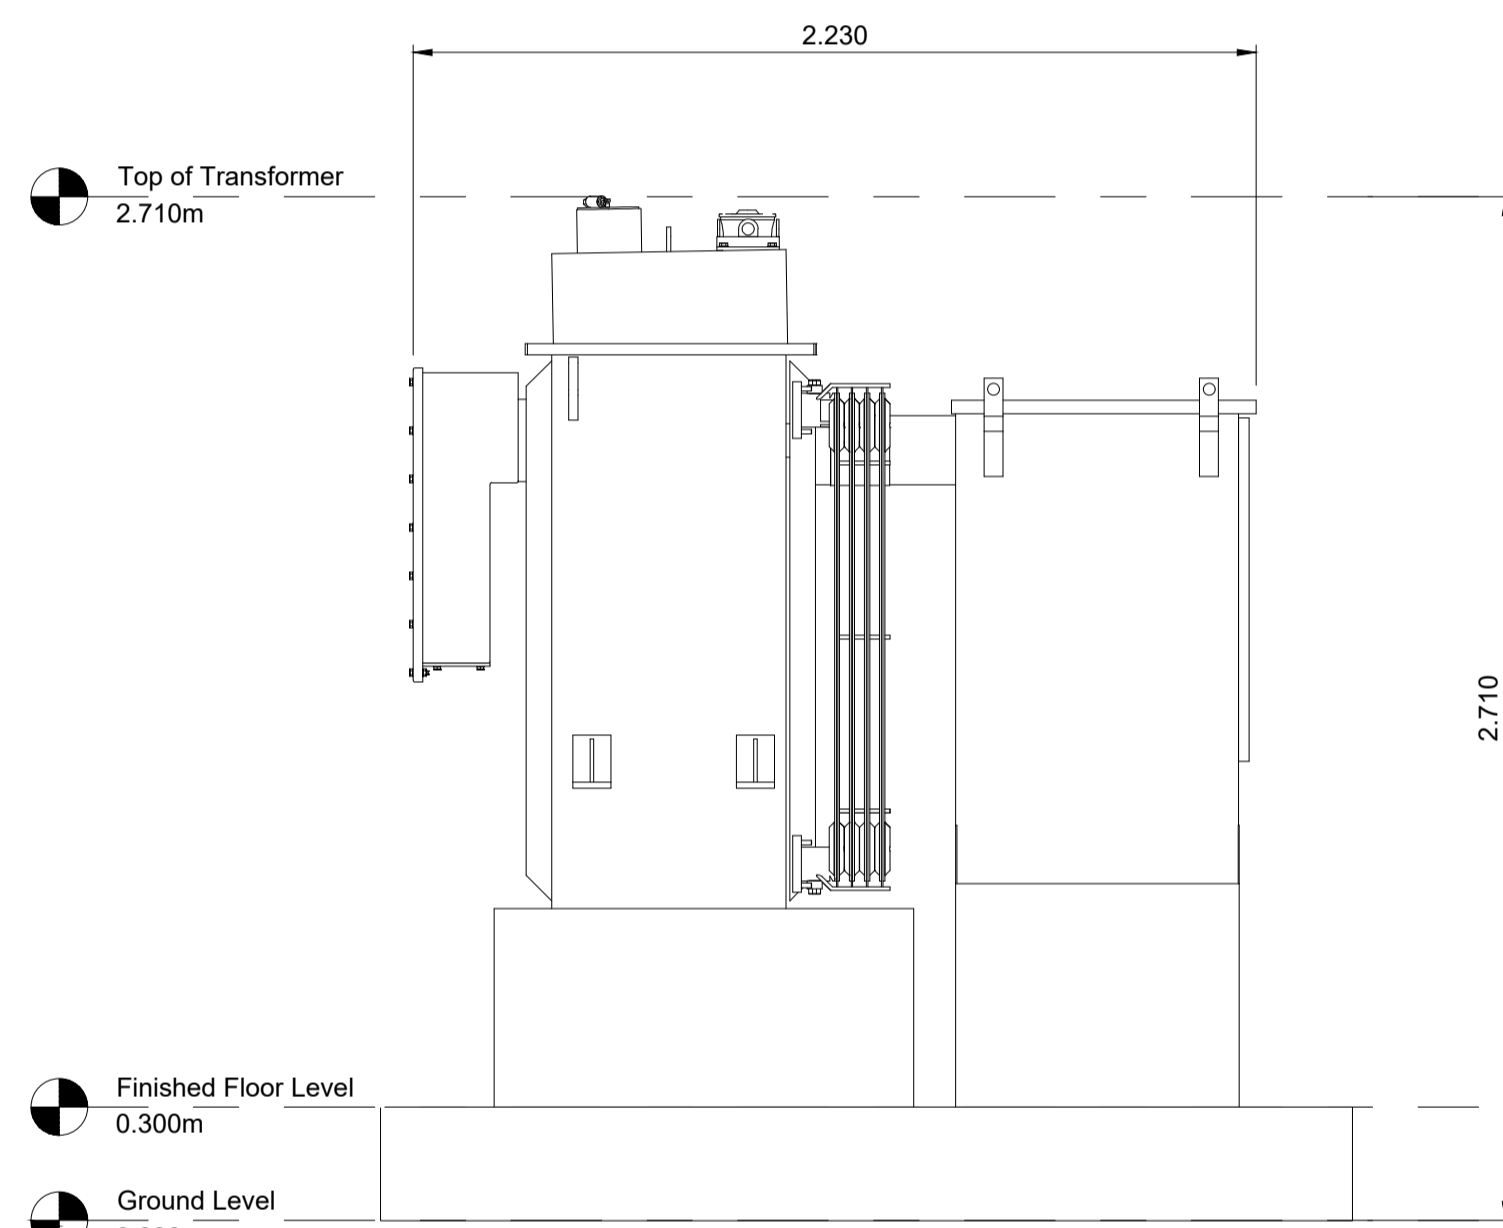

3 Auxiliary Transformer East Elevation
Scale 1:20 @ A1

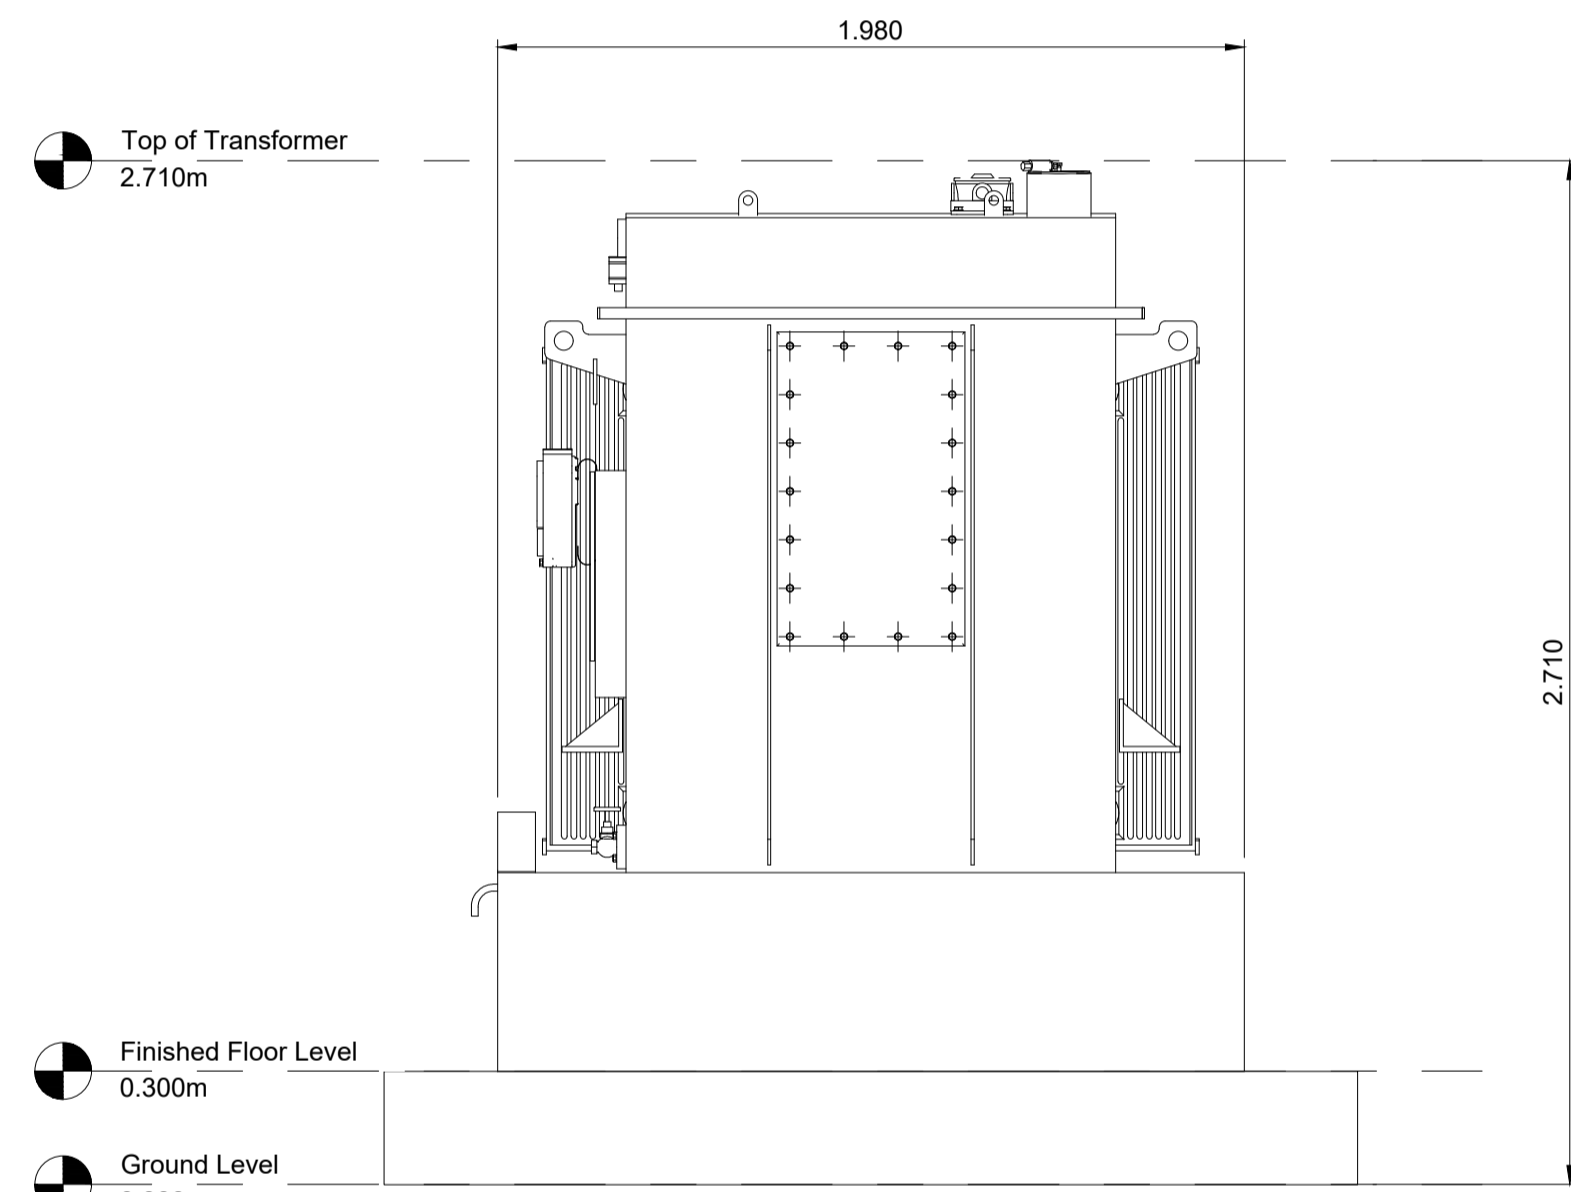


4 Auxiliary Transformer South Elevation
Scale 1:20 @ A1

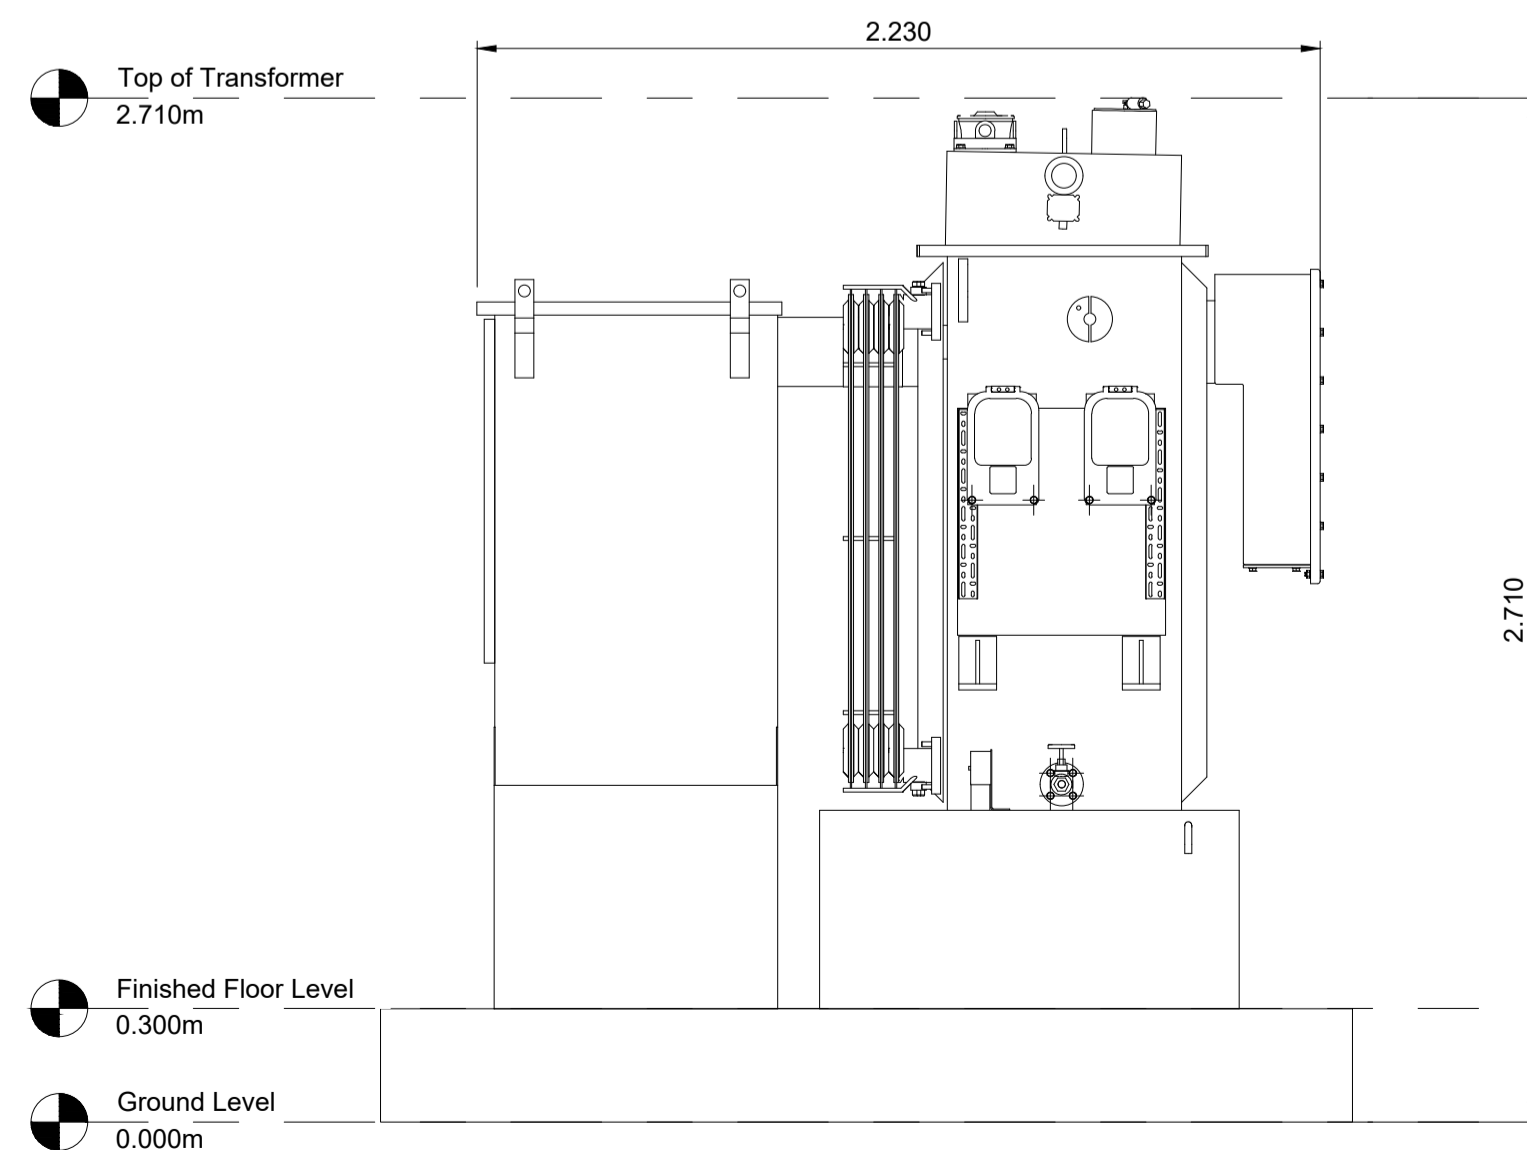

5 Auxiliary Transformer West Elevation
Scale 1:20 @ A1

Drawing Notes

- All dimensions are shown in metres unless noted otherwise.
- Do not scale from this drawing.

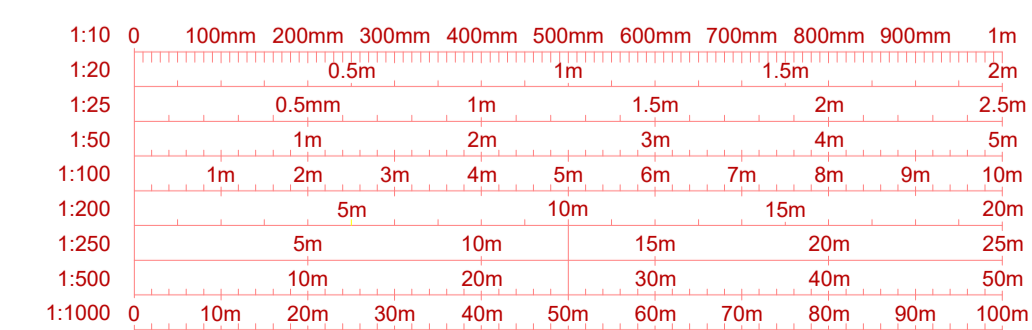

REV	DATE	DESCRIPTION	BY	CHKD
0	19.09.2024	Auxiliary Transformer Plan and Elevations - Original	JH	EW

FIELD Fora Montacute Yards
186 Shoreditch High Street
London
E1 6HU

PROJECT Rigifa

TITLE Auxiliary Transformer Plan and Elevations

DISCIPLINE PLANNING

DRAWING STATUS FOR PLANNING

SCALE	DATE	DRAWN BY	CHECKED BY	APPROVED BY
1:20 @ A1	19.09.2024	JH	EW	RS
PROJECT NO.	DRAWING NO.	REV.		
BTGBRIG01	004.4	00		