




0 SUBSTATION COMPOUND - PLAN VIEW
1:200

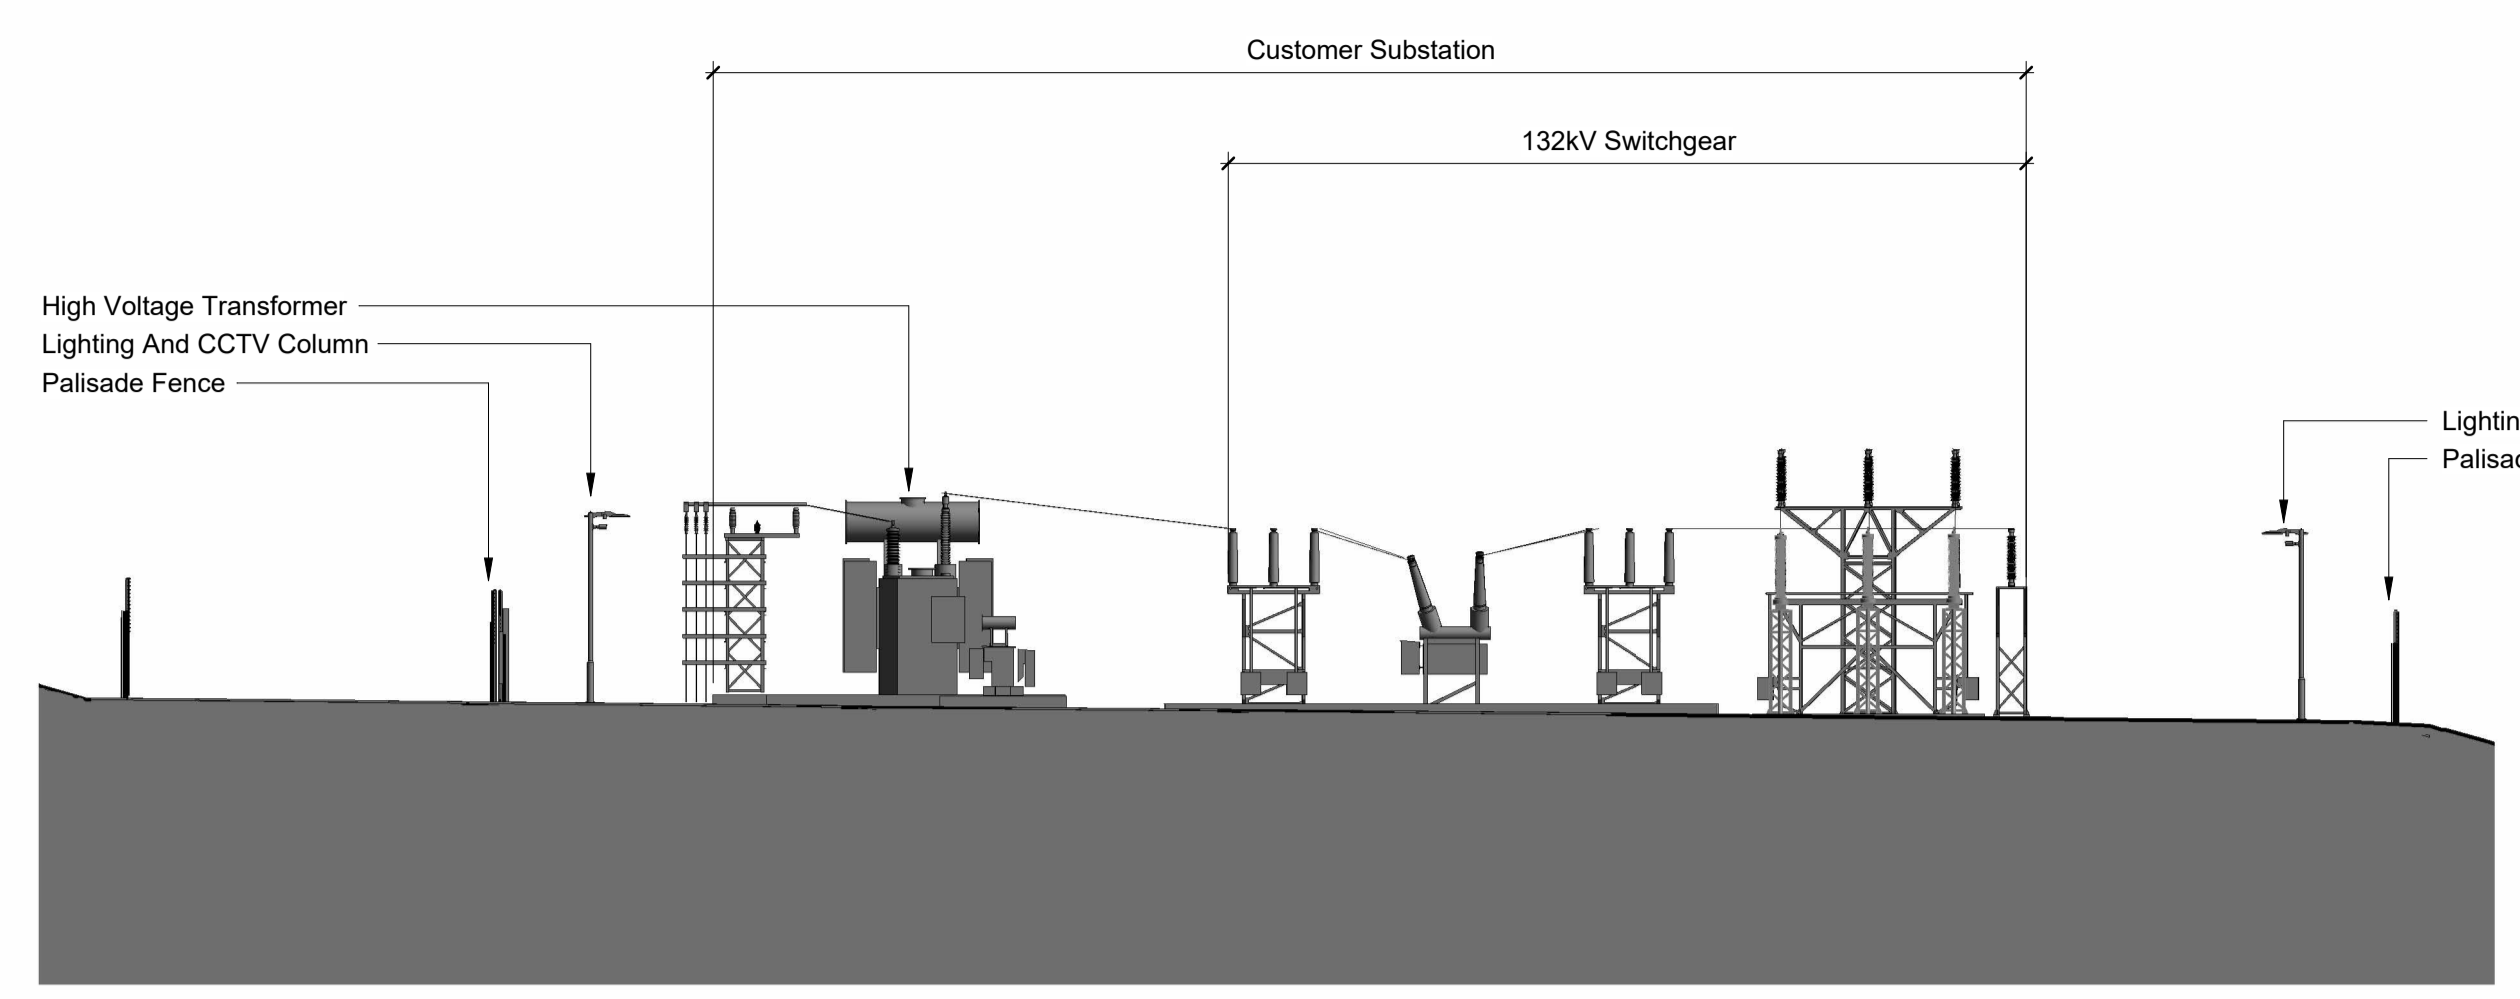


1 NORTH-EASTERN ELEVATION
1:200

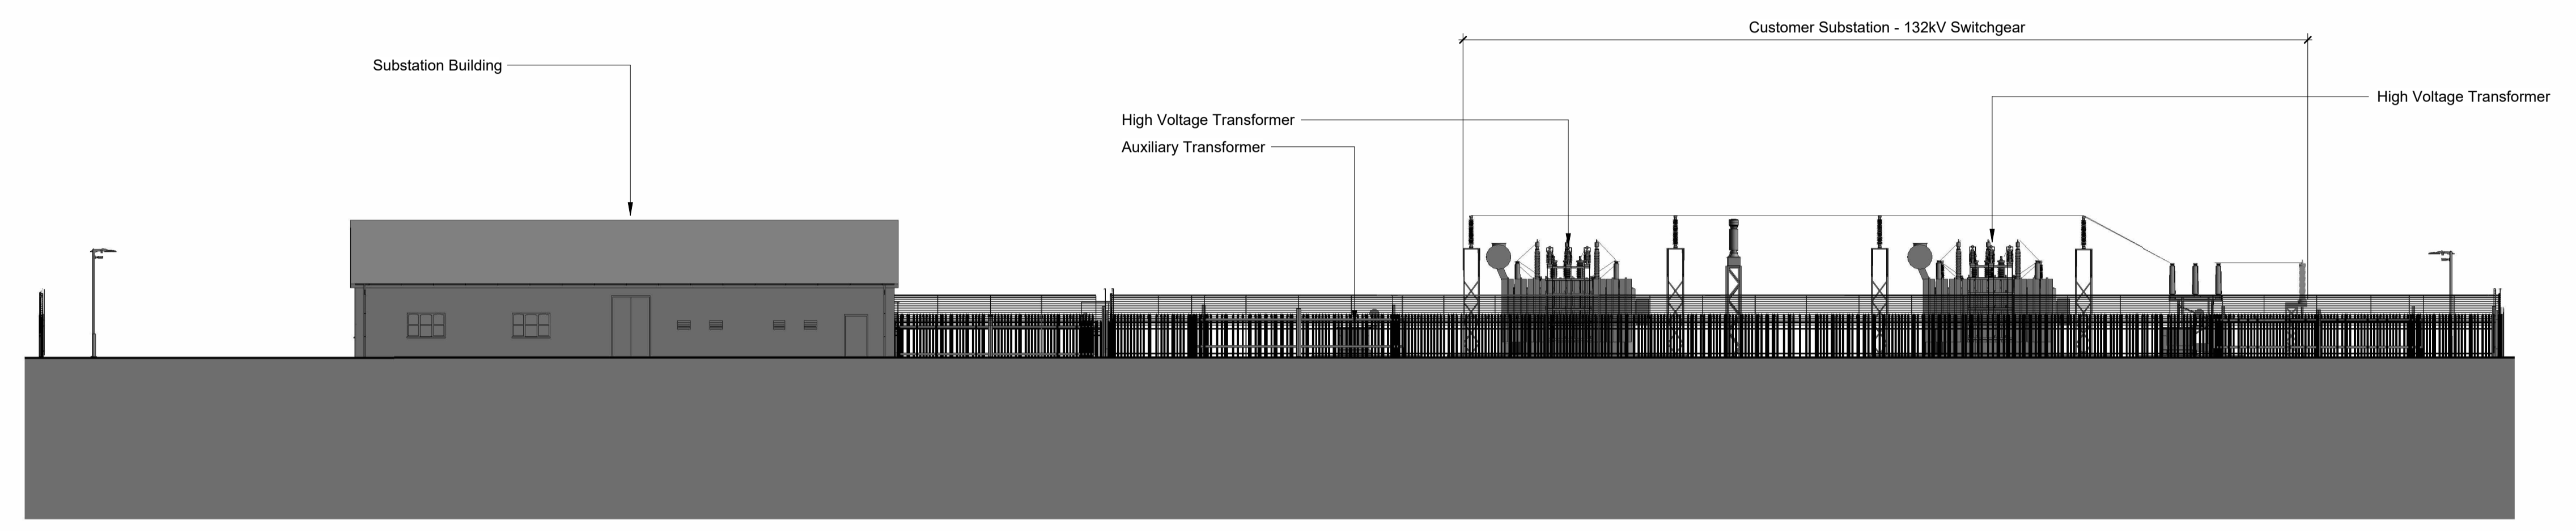

2 SOUTH-EASTERN ELEVATION
1:200

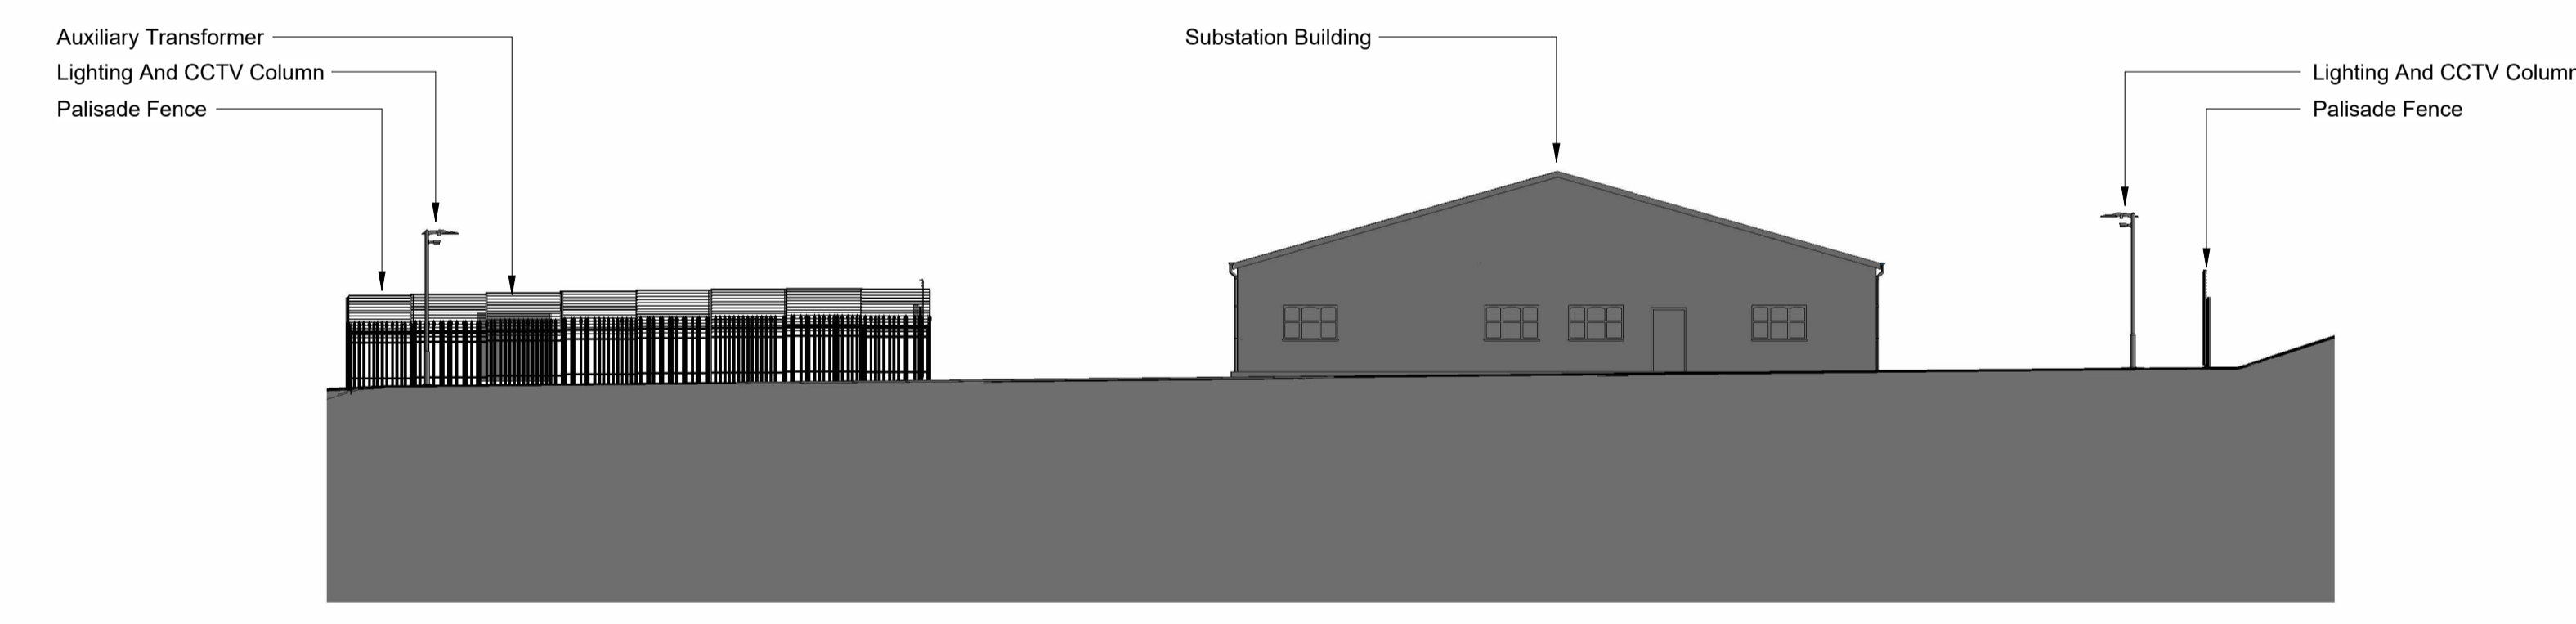

3 SOUTH-WESTERN ELEVATION
1:200

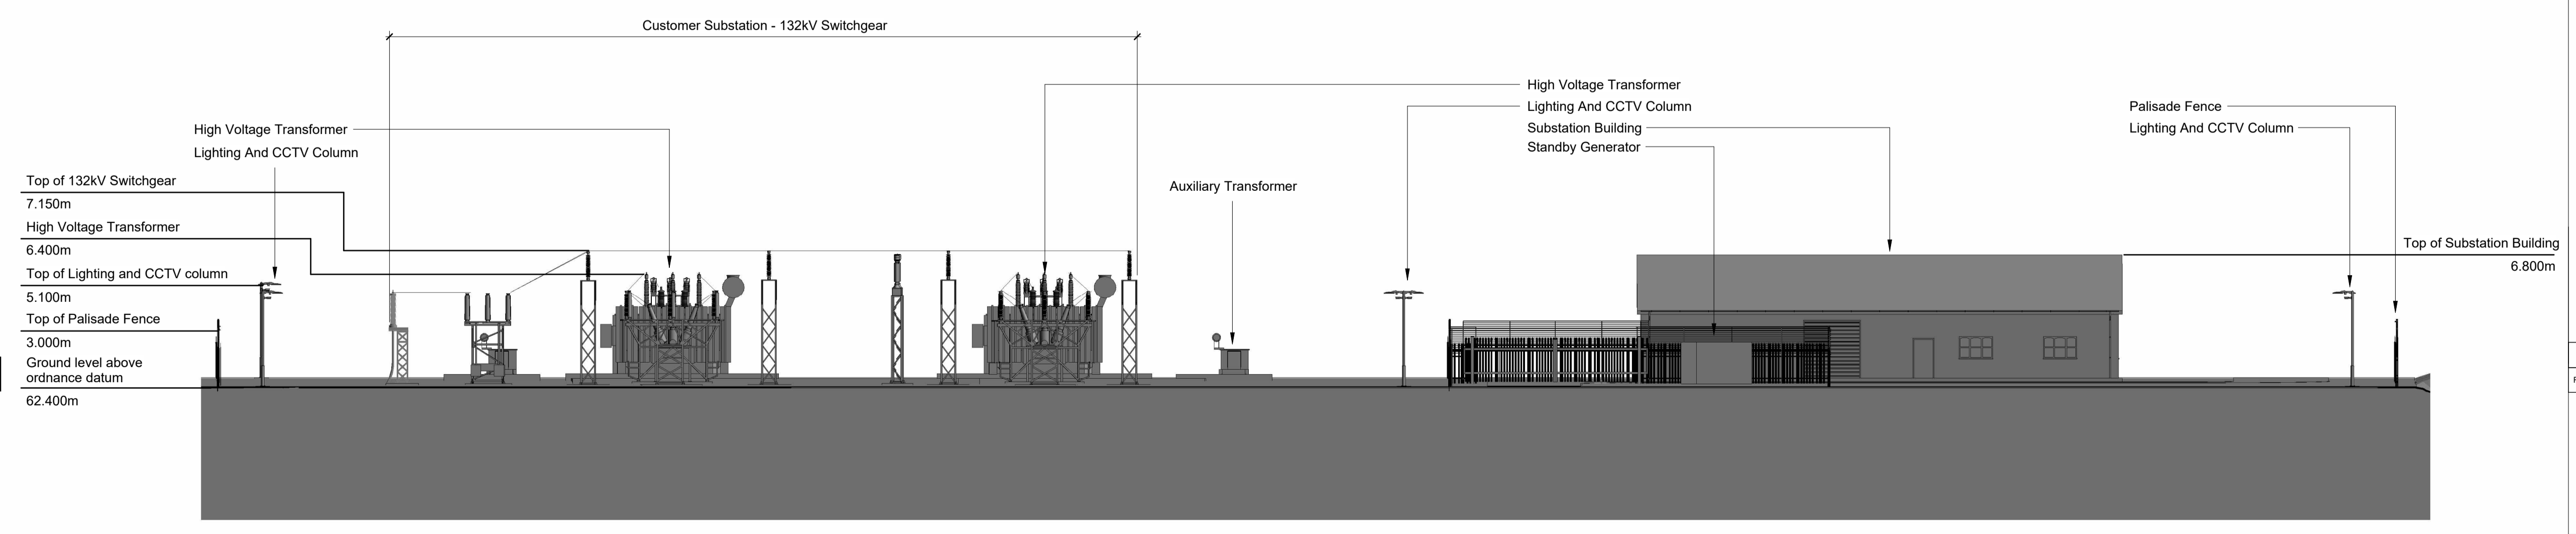

4 NORTH-WESTERN ELEVATION
1:200

- Notes**
- All dimensions are shown in metres unless noted otherwise.
 - Do not scale from this drawing.
 - This drawing is indicative only and the site layout is likely to change as more information becomes available.
 - GL is AOD. The heights of equipment is the height above ground level.

D	23/09/2024	132kV Compound Elevations original	MS	JH
REV	DATE	DESCRIPTION	BY	CHKD



FIELD Form Montague Yards,
186 Shoreditch High Street,
London, E1 6PU

PROJECT	Rigifa			
TITLE	Substation Compound Elevations			
DISCIPLINE	Planning			
DRAWING STATUS	For Planning			
SCALE @ A0	DATE	DRAWN BY	CHECKED BY	APPROVED BY
1:200	23/09/2024	MS	JH	RS
PROJECT NO.	DRAWING NO.	REV		
BTGBRIG01	009.2	0		

