



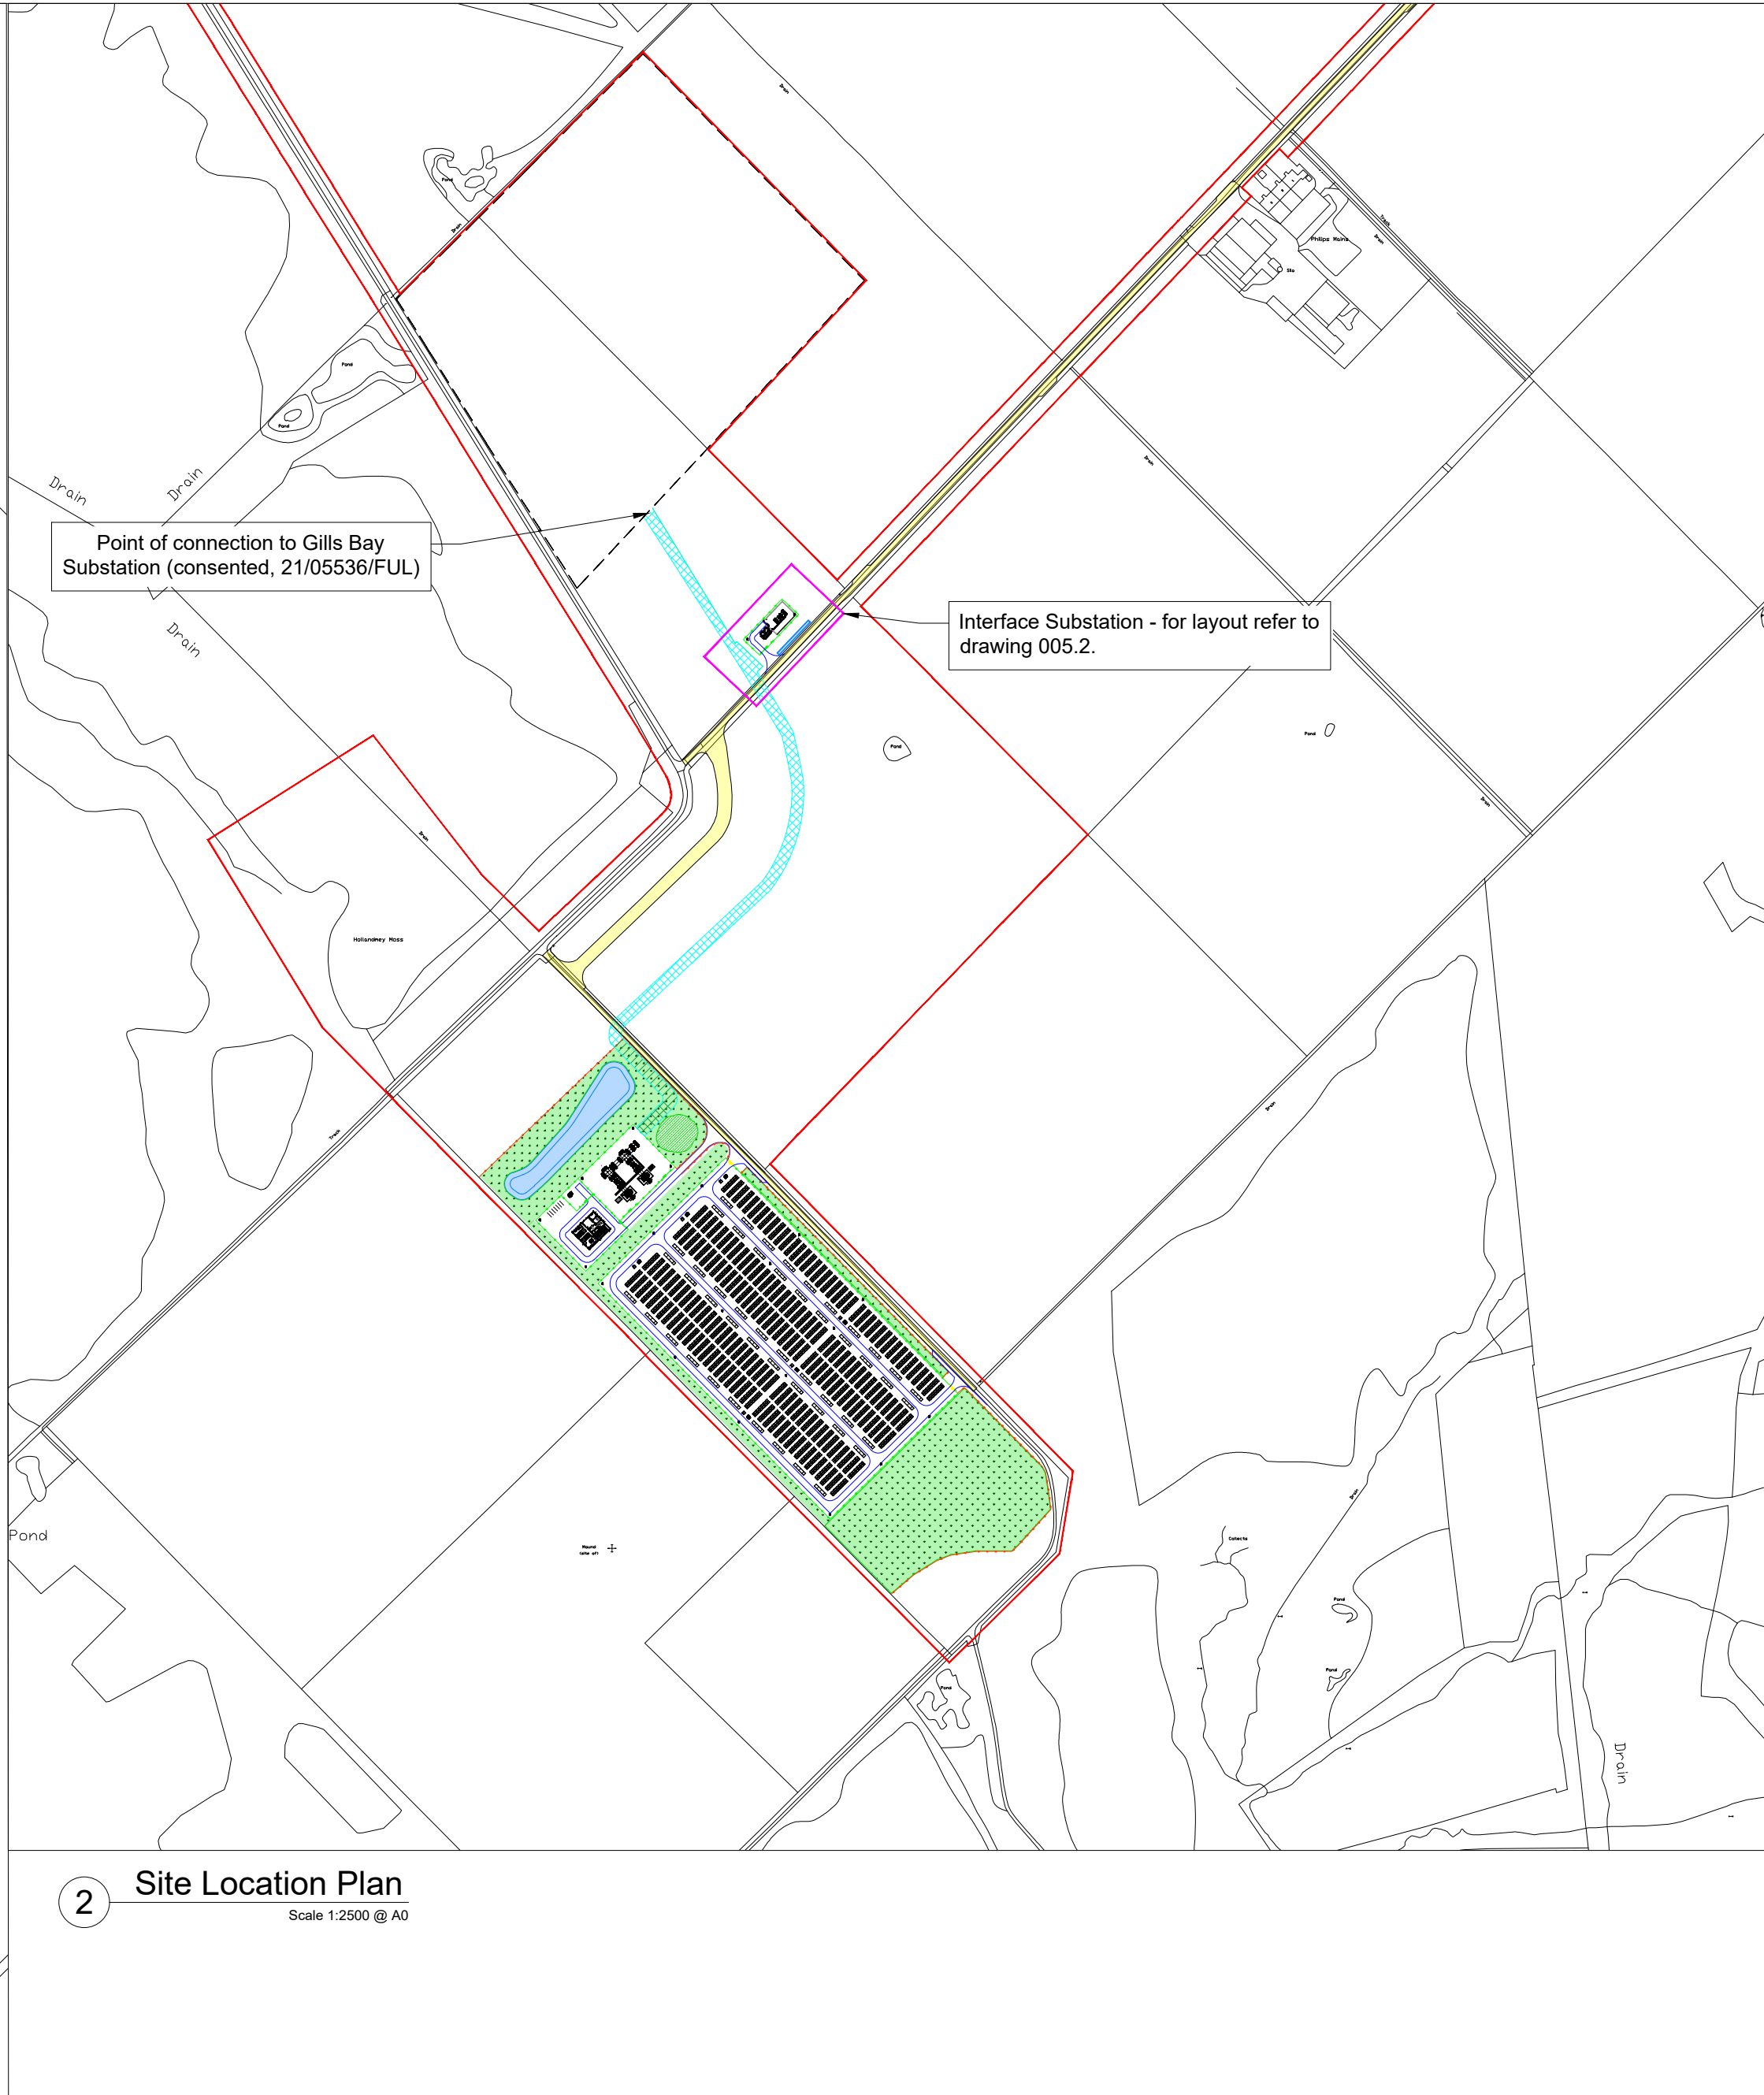

- Drawing Notes:**
- All dimensions are shown in metres unless noted otherwise.
 - Do not scale from this drawing.
- Legend**
- Planning Boundary
 - Access Route
 - Indicative Cable Route
 - Consented SSE Gills Bay Substation (By Others)
 - Access Road
 - Fencing - Palisade Fence
 - Fencing - Stock Proof Fence
 - Attenuation Basin/Swale
 - Planting/Landscaping
 - 1.5m High Bund (Landscaping)

1:10	0	100mm	200mm	300mm	400mm	500mm	600mm	700mm	800mm	900mm	1m
1:20	0	100mm	200mm	300mm	400mm	500mm	600mm	700mm	800mm	900mm	1m
1:25	0	100mm	200mm	300mm	400mm	500mm	600mm	700mm	800mm	900mm	1m
1:50	0	100mm	200mm	300mm	400mm	500mm	600mm	700mm	800mm	900mm	1m
1:100	0	100mm	200mm	300mm	400mm	500mm	600mm	700mm	800mm	900mm	1m
1:200	0	100mm	200mm	300mm	400mm	500mm	600mm	700mm	800mm	900mm	1m
1:250	0	100mm	200mm	300mm	400mm	500mm	600mm	700mm	800mm	900mm	1m
1:500	0	100mm	200mm	300mm	400mm	500mm	600mm	700mm	800mm	900mm	1m
1:1000	0	100mm	200mm	300mm	400mm	500mm	600mm	700mm	800mm	900mm	1m
1:2000	0	100mm	200mm	300mm	400mm	500mm	600mm	700mm	800mm	900mm	1m
1:5000	0	100mm	200mm	300mm	400mm	500mm	600mm	700mm	800mm	900mm	1m

6	24.09.2024	Drawing amended for planning submission	JH	AP
5	12.09.2024	BESS compound amended for planning/landscaping area increased. Interface substation position amended.	JH	AP
4	22.07.2024	Site layout amended with reduced number of BESS blocks	JH	AP
3	12.07.2024	Site layout amended for larger attenuation basin	JH	AP
2	12.04.2024	Temporary construction compound area amended	JH	JM
1	04.04.2024	Construction compound amended and temporary construction working area added	JH	RS
0	13.03.2024	Detailed Location Plan - Original	JH	JM
REV	DATE	DESCRIPTION	BY	CHKD

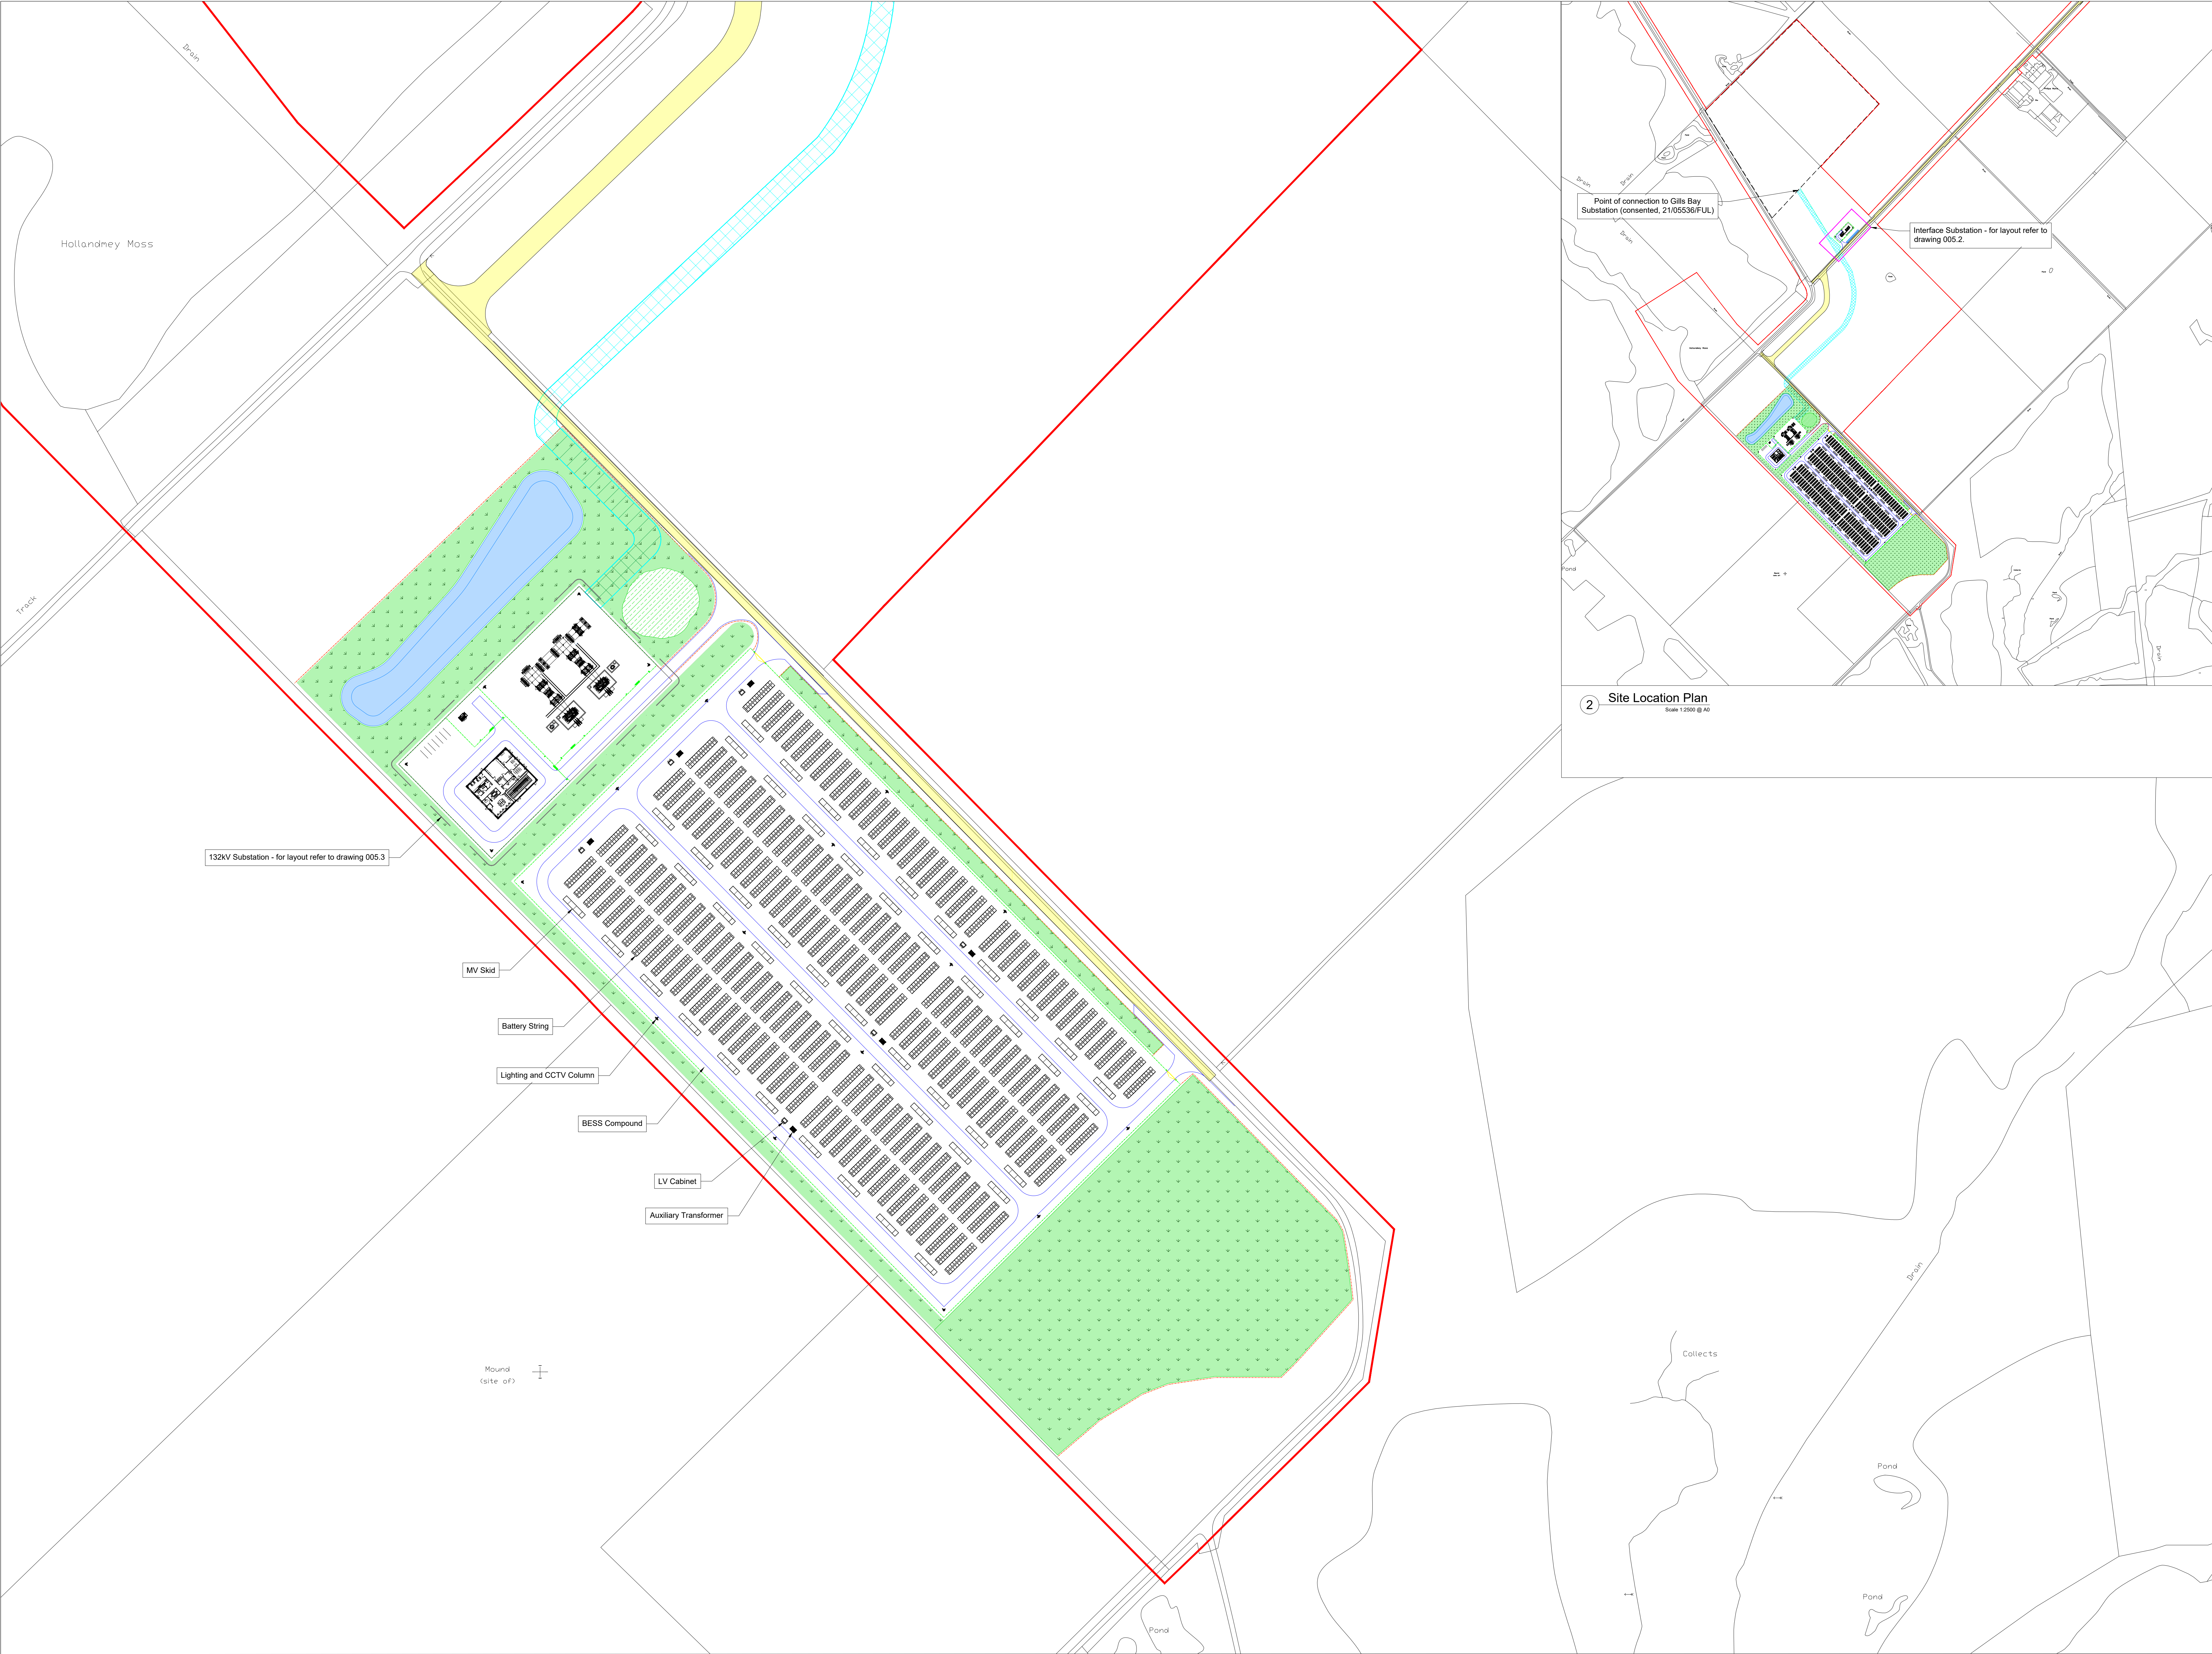

Field
Fora - Montacute Yards
186 Shoreditch High Street
London
E1 6HU


PROJECT
RIGIFA

TITLE
Detailed Site Layout Plan

DISCIPLINE
PLANNING

DRAWING STATUS
FOR PLANNING

SCALE	DATE	DRAWN BY	CHECKED BY	APPROVED BY
As Shown	13.03.2024	JH	JM	RS
PROJECT NO.		DRAWING NO.		REV.
BTGBRIG01		005.4		06

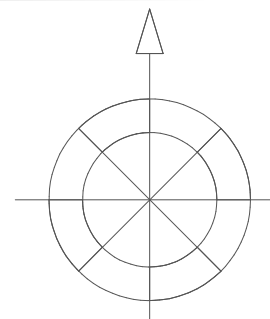

1 Detailed Site Layout Plan
Scale 1:1000 @ A0