



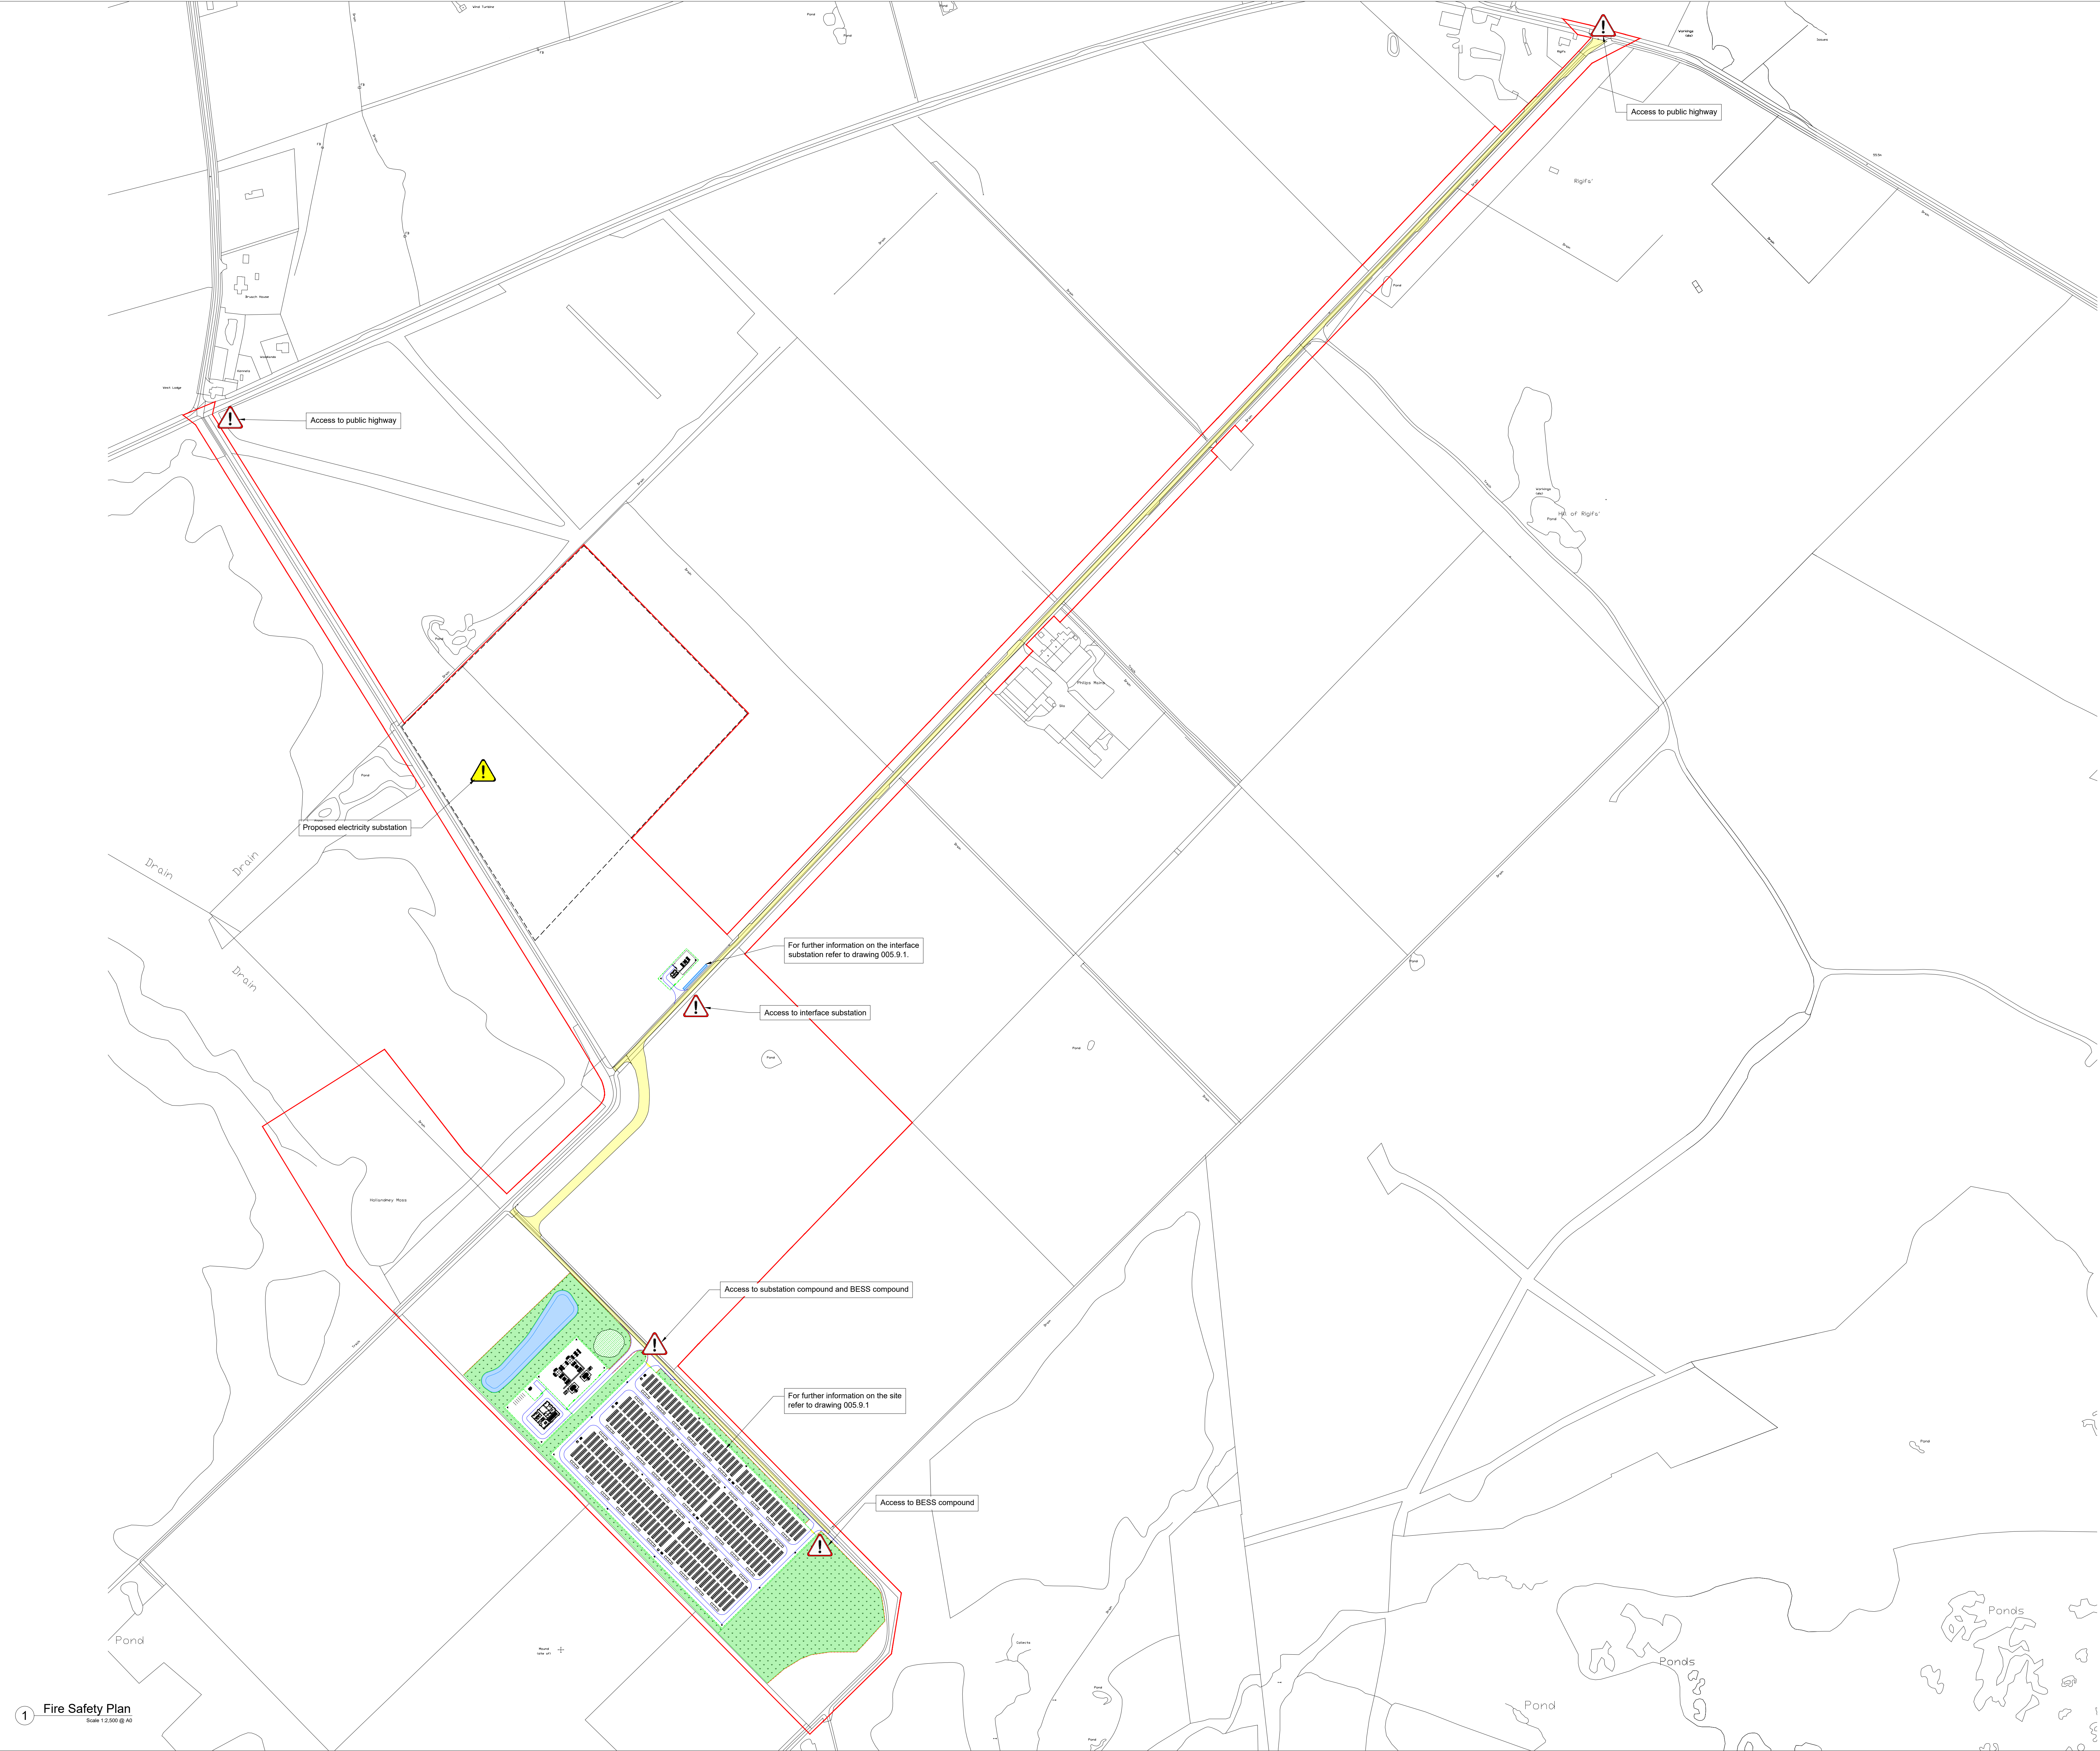

- Drawing Notes:**
1. All dimensions are shown in metres unless noted otherwise.
 2. Do not scale from this drawing.

- Legend**
- Planning Boundary
 - Access Route
 - New SSE Substation Compound
 - Access Road
 - Fencing - Palisade Fence
 - Fencing - Stock Proof Fence
 - Attenuation Basin/Swale
 - Planting/Landscaping
 - 1.5m High Bund (Landscaping)
 - Information Identification
 - Hazard Identification

Wind Direction Rose Diagram

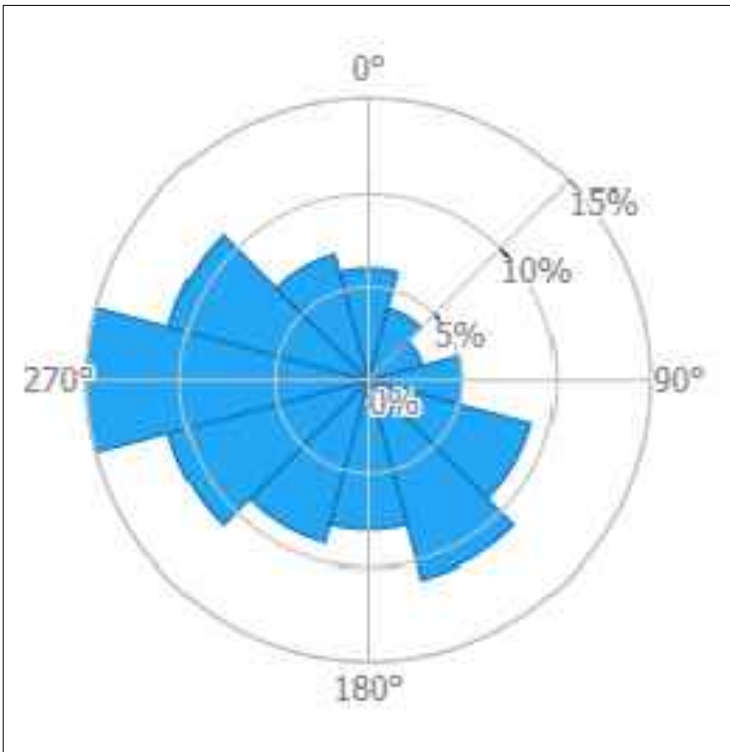

1:10	0	100mm	200mm	300mm	400mm	500mm	600mm	700mm	800mm	900mm	1m
1:20		0.5m	1m	1.5m	2m	2.5m	3m	3.5m	4m	4.5m	5m
1:25		0.5m	1m	1.5m	2m	2.5m	3m	3.5m	4m	4.5m	5m
1:50		1m	2m	3m	4m	5m	6m	7m	8m	9m	10m
1:100		1m	2m	3m	4m	5m	6m	7m	8m	9m	10m
1:200			5m	10m	15m	20m	25m	30m	35m	40m	45m
1:250			5m	10m	15m	20m	25m	30m	35m	40m	45m
1:500			10m	20m	30m	40m	50m	60m	70m	80m	90m
1:1000			10m	20m	30m	40m	50m	60m	70m	80m	90m
1:2000			50m	100m	150m	200m	250m	300m	350m	400m	450m
1:2500			50m	100m	150m	200m	250m	300m	350m	400m	450m
1:5000			100m	200m	300m	400m	500m	600m	700m	800m	900m

0	23.09.2024	Fire Safety Plan - Original	JH	RS	
REV	DATE	DESCRIPTION	BY	CHKD	



Field
Fora - Montacute Yards
186 Shoreditch High Street
London
E1 6HU

PROJECT
RIGIFA

TITLE
Fire Safety Plan

DISCIPLINE
DESIGN

DRAWING STATUS
FOR INFORMATION

SCALE	DATE	DRAWN BY	CHECKED BY	APPROVED BY
As Shown	23.09.2024	JH	AP	RS
PROJECT NO.	DRAWING NO.			REV.
BTGBRIG01	005.9			00