




0 INTERFACE SUBSTATION COMPOUND - PLAN VIEW  
1:100

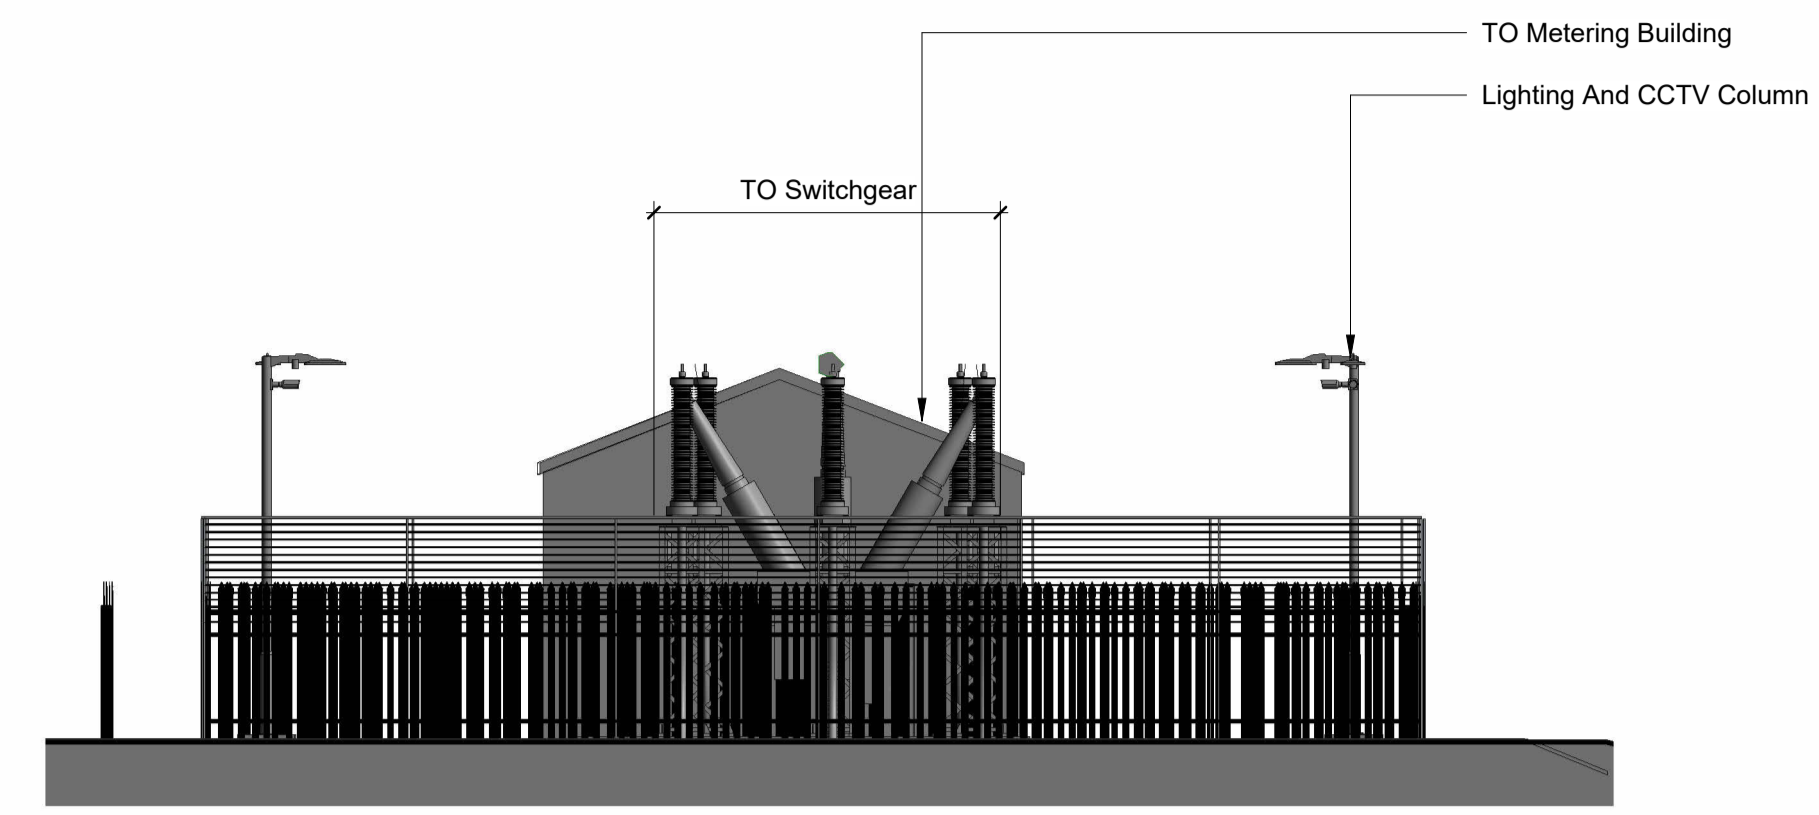


1 NORTH-EASTERN ELEVATION  
1:100

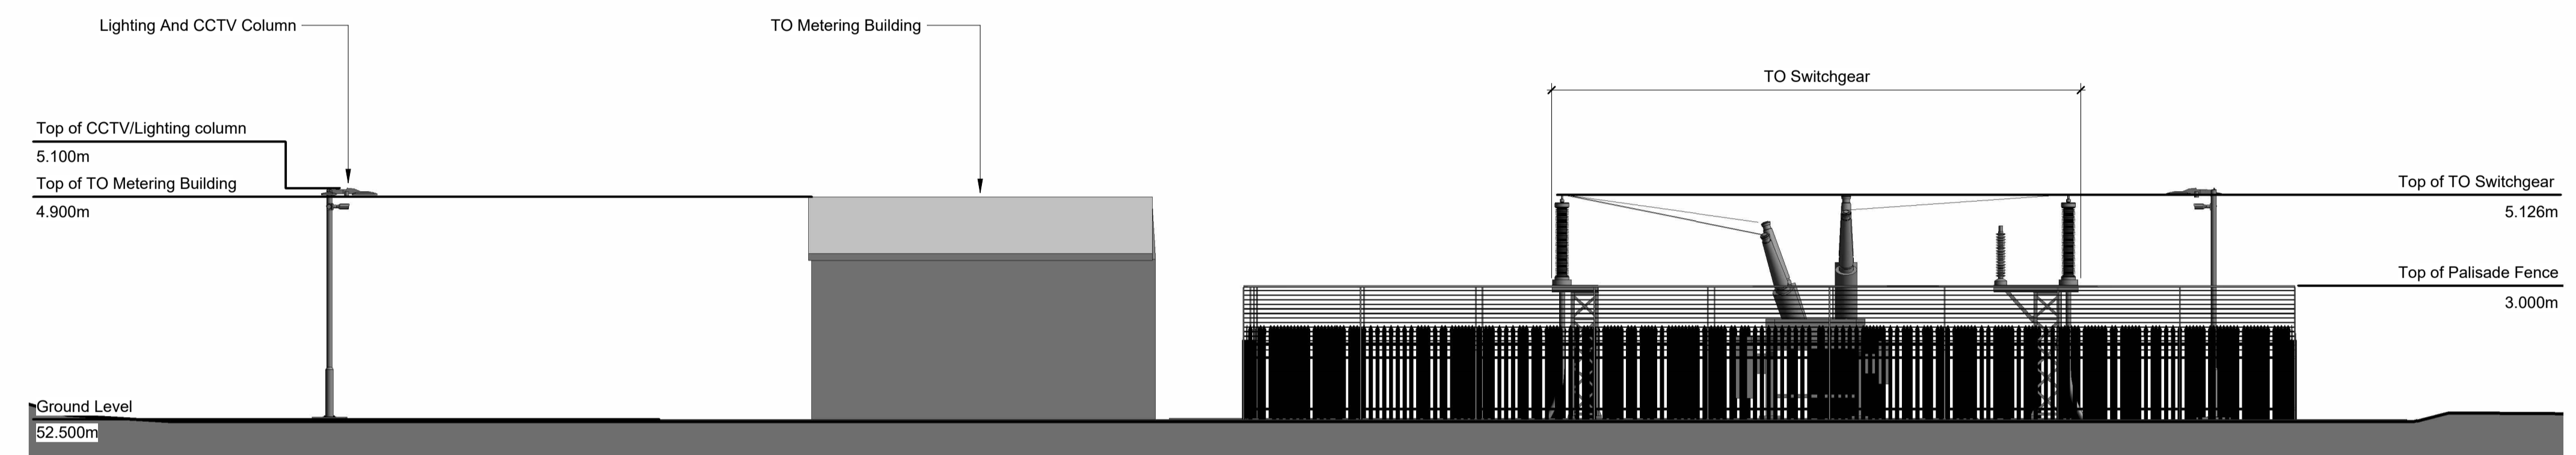

2 SOUTH-EASTERN ELEVATION  
1:100

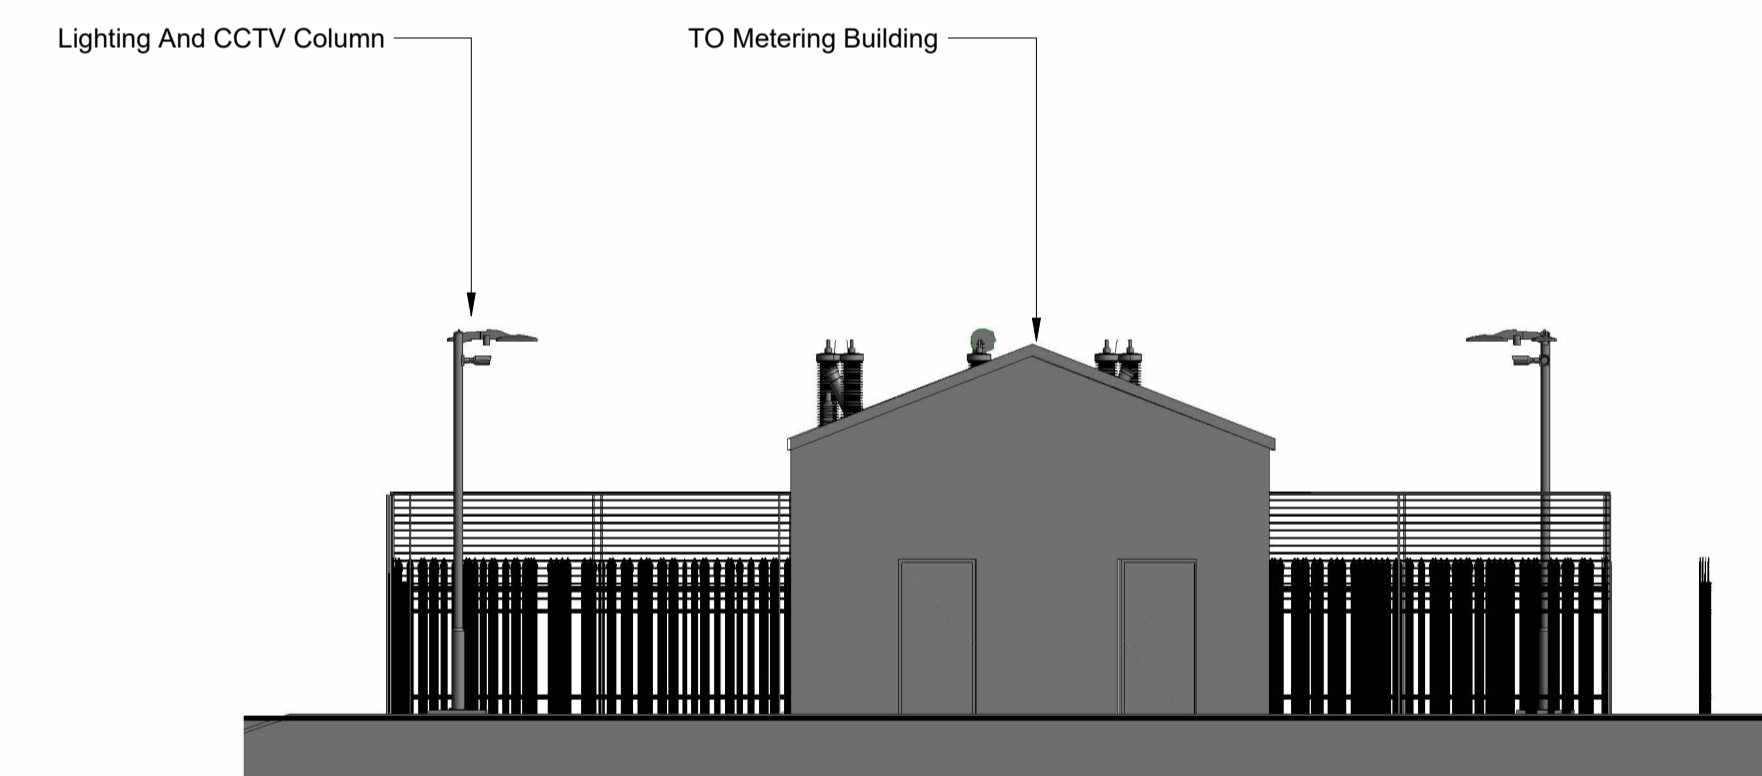

3 SOUTH-WESTERN ELEVATION  
1:100

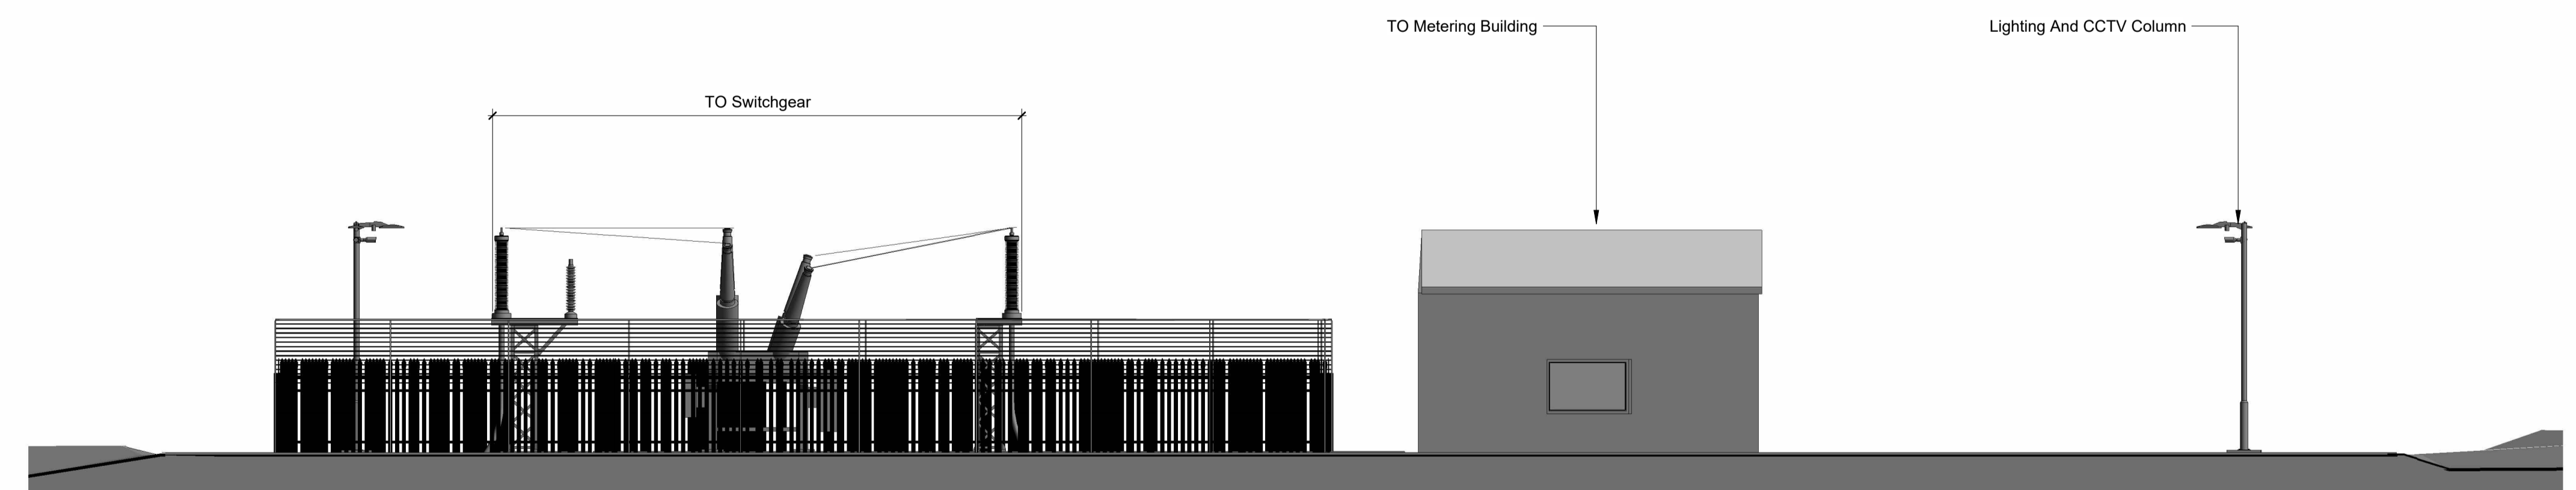

4 NORTH-WESTERN ELEVATION  
1:100

- Notes**
- All dimensions are shown in metres unless noted otherwise.
  - Do not scale from this drawing.
  - This drawing is indicative only and the site layout is likely to change as more information becomes available.
  - GL is AOD. The heights of equipment is the height above ground level.

| REV | DATE       | DESCRIPTION                              | BY | CHKD |
|-----|------------|--|----|------|
| 0   | 23/09/2024 | Interface Substation Elevations original | MS | JH   |



FIELD For Montague Yards,  
186 Shoreditch High Street,  
London, E1 6PU

PROJECT  
Rigifa

TITLE  
Interface Substation  
Elevations

DISCIPLINE  
Planning

DRAWING STATUS  
For Planning

| SCALE @ A0  | DATE        | DRAWN BY | CHECKED BY | APPROVED BY |
|-------------|-------------|----------|------------|-------------|
| 1:100       | 23/09/2024  | MS       | JH         | RS          |
| PROJECT NO: | DRAWING NO: | REV      |            |             |
| BTGBRIG01   | 009.1       | 0        |            |             |

