


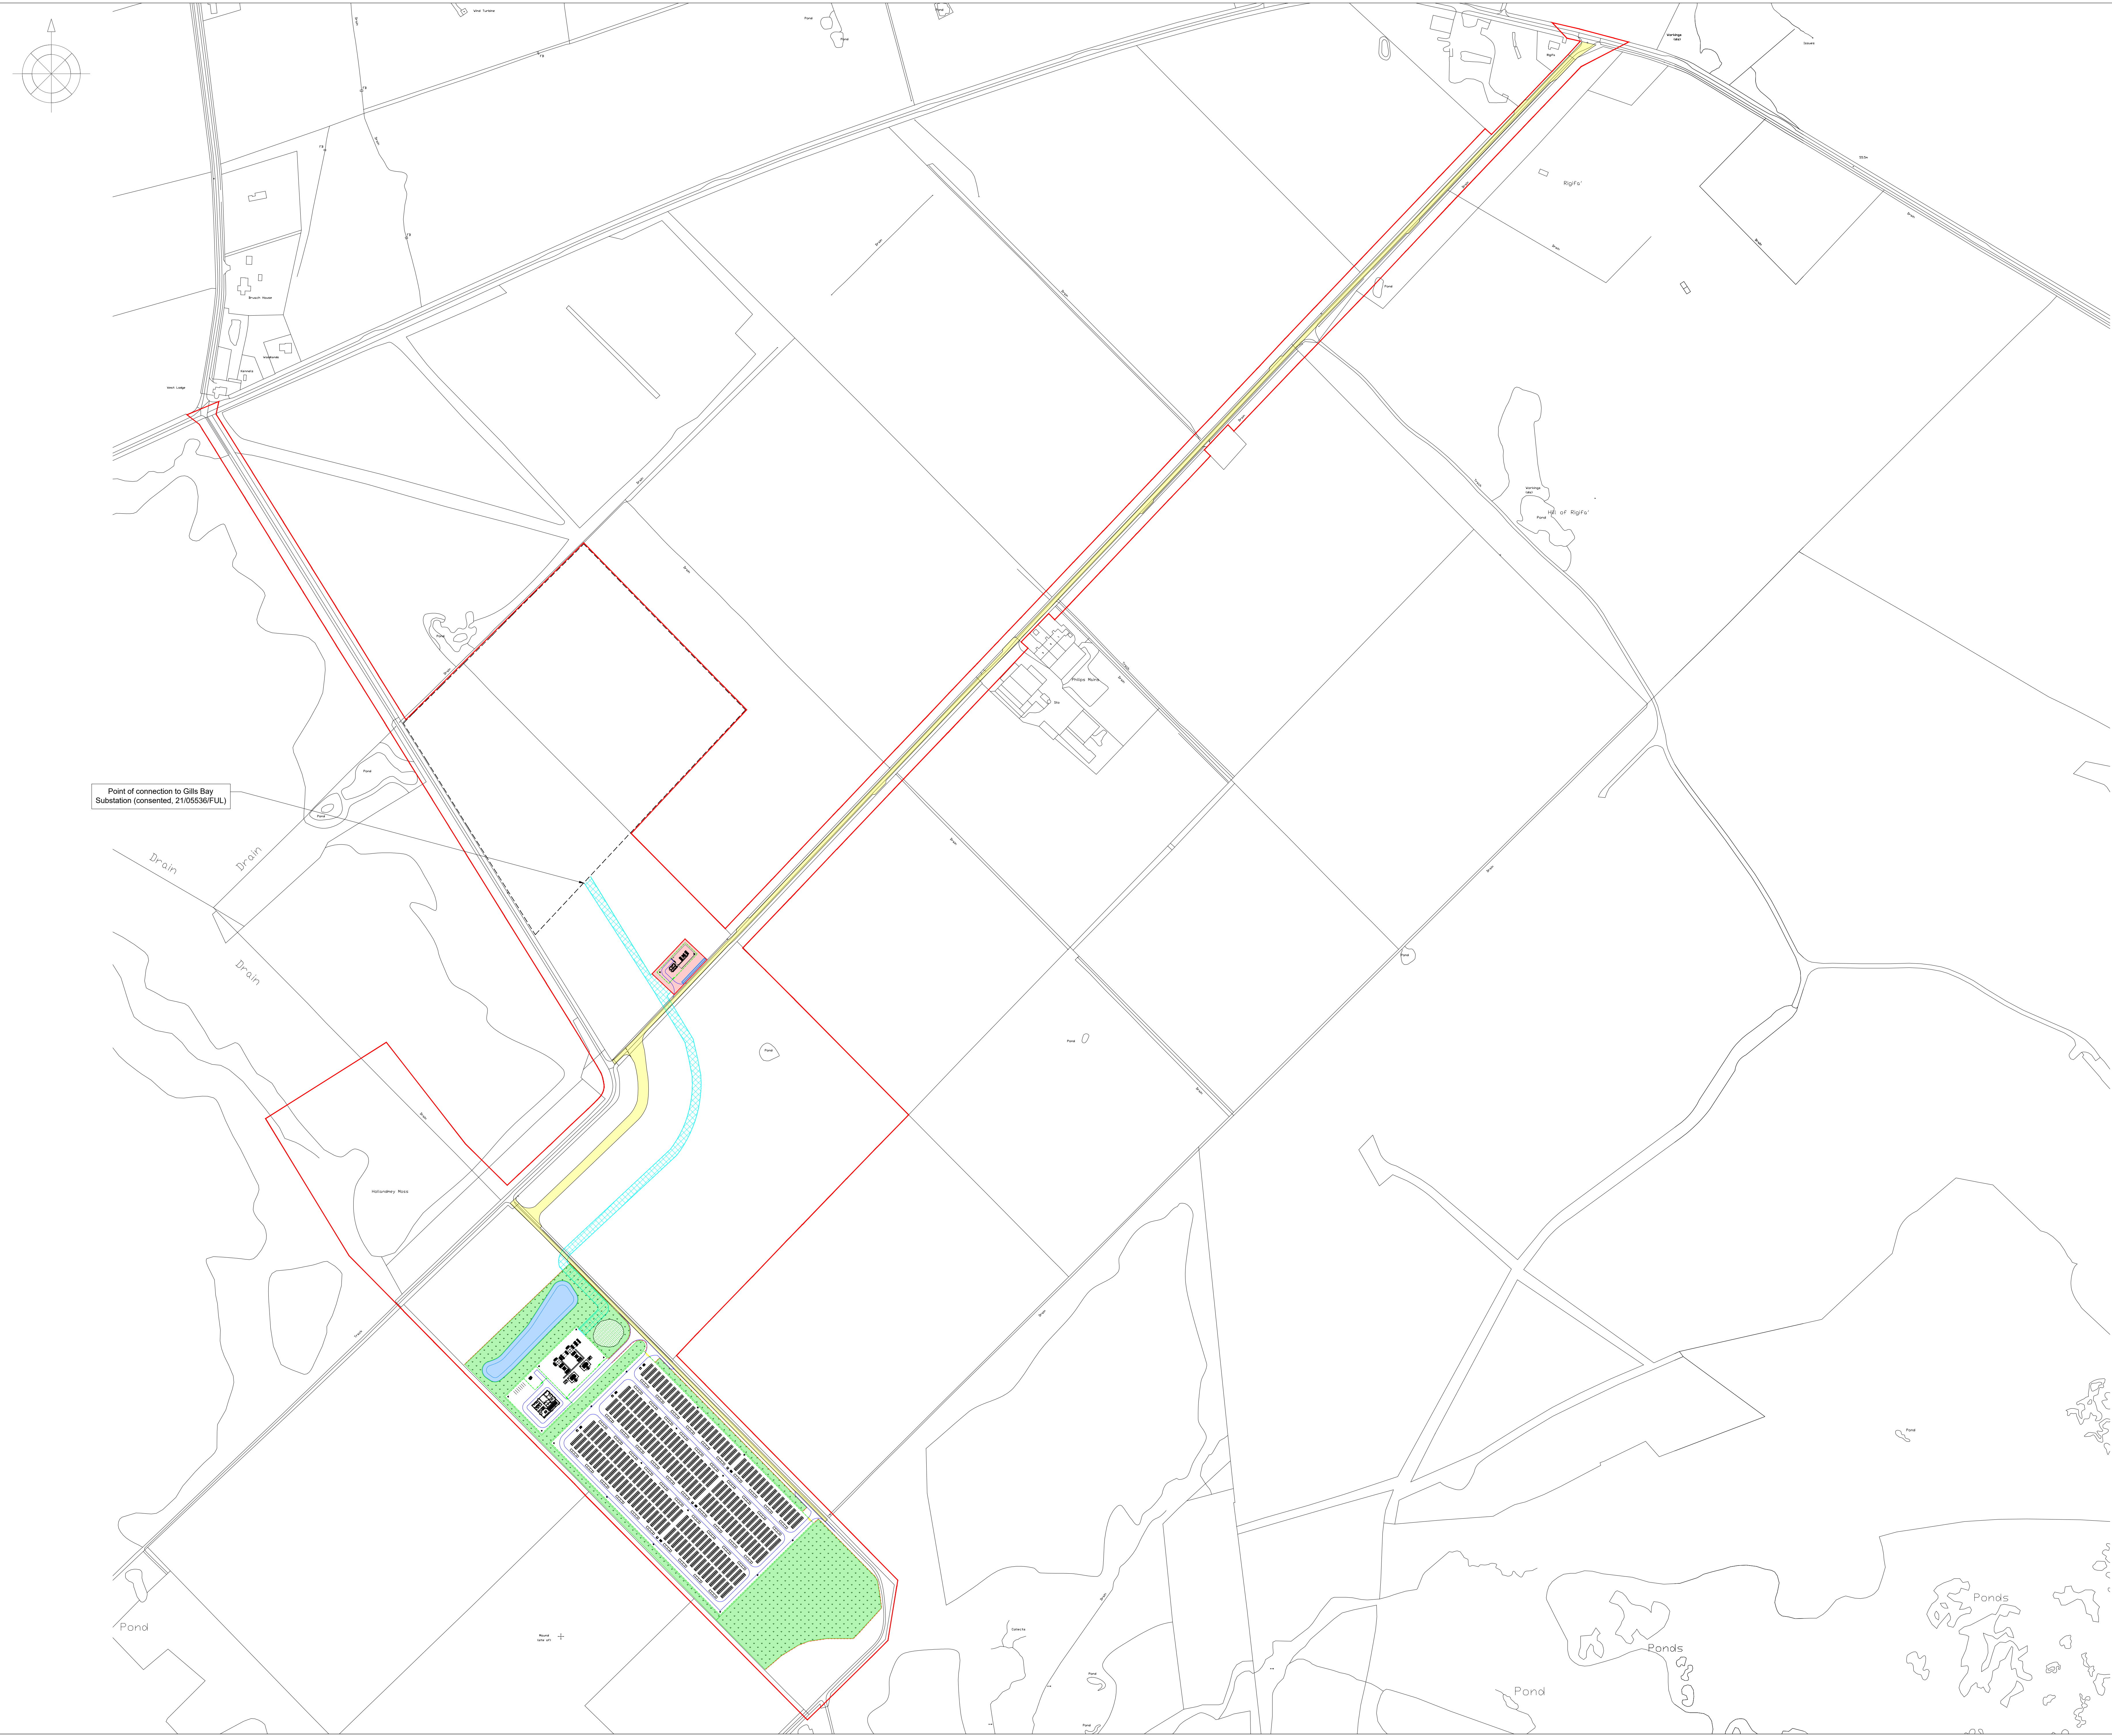

- Drawing Notes:**
1. All dimensions are shown in metres unless noted otherwise.
 2. Do not scale from this drawing.
 3. Planning boundary area = 45.381ha

- Legend**
- Planning Boundary
 - Access Route
 - Indicative Cable Route
 - Consented SSE Gills Bay Substation Compound (By Others)
 - Attenuation Basin/Swale
 - Planting/Landscaping
 - 1.5m High Bund (Landscaping)

1:10	0	100mm	200mm	300mm	400mm	500mm	600mm	700mm	800mm	900mm	1m
1:20		0.5m		1m		1.5m		2m		2.5m	
1:25		0.5m		1m		1.5m		2m		2.5m	
1:50		1m		2m		3m		4m		5m	
1:100		1m		2m		3m		4m		5m	
1:200		1m		2m		3m		4m		5m	
1:500		5m		10m		15m		20m		25m	
1:1000		10m		20m		30m		40m		50m	
1:2000		10m		20m		30m		40m		50m	
1:5000		50m		100m		150m		200m		250m	
1:10000		100m		200m		300m		400m		500m	

10	27.09.2024	Sheet size and scale amended to 1:2000.	JH	AP
9	16.09.2024	Planting/Landscaping area and access to interface substation amended.	JH	AP
8	12.09.2024	BESS compound layout amended and planting/landscaping area increased. Interface substation position amended.	JH	AP
7	22.07.2024	Site layout amended with reduced number of BESS blocks	JH	AP
6	12.07.2024	Site layout amended for larger attenuation basin	JH	AP
5	19.04.2024	1:5000 scale added to scale bar	JH	AP
4	16.04.2024	Site layout and planning boundary amended	JH	AP
3	25.01.2024	Site layout and planning boundary amended. Drawing title amended.	JH	AP
2	19.07.2023	Option area amended	WL	RS
1	23.02.2023	Site location moved NW to avoid pond	WL	RS
0	10.02.2023	Proposed Site/Block Plan - for information	WL	RS
REV	DATE	DESCRIPTION	BY	CHKD



Field
Fora - Montacute Yards
186 Shoreditch High Street
London
E1 6HU

PROJECT
Rigifa

TITLE
Indicative Site Layout Plan

DISCIPLINE
PLANNING

DRAWING STATUS
FOR PLANNING

SCALE	DATE	DRAWN BY	CHECKED BY	APPROVED BY
1:2,500 @ A0	10.02.2023	WL	RS	RS
PROJECT NO.	DRAWING NO.	REV.		
BTGBRIG01	001.1	10		